
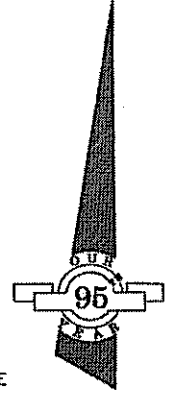


LAKC
B
679


CERTIFICATE OF SURVEY:
PART OF INLOT 97
IN VILLAGE OF MILLBURY, WOOD COUNTY, OHIO

FRONT ST.

MAIN ST.

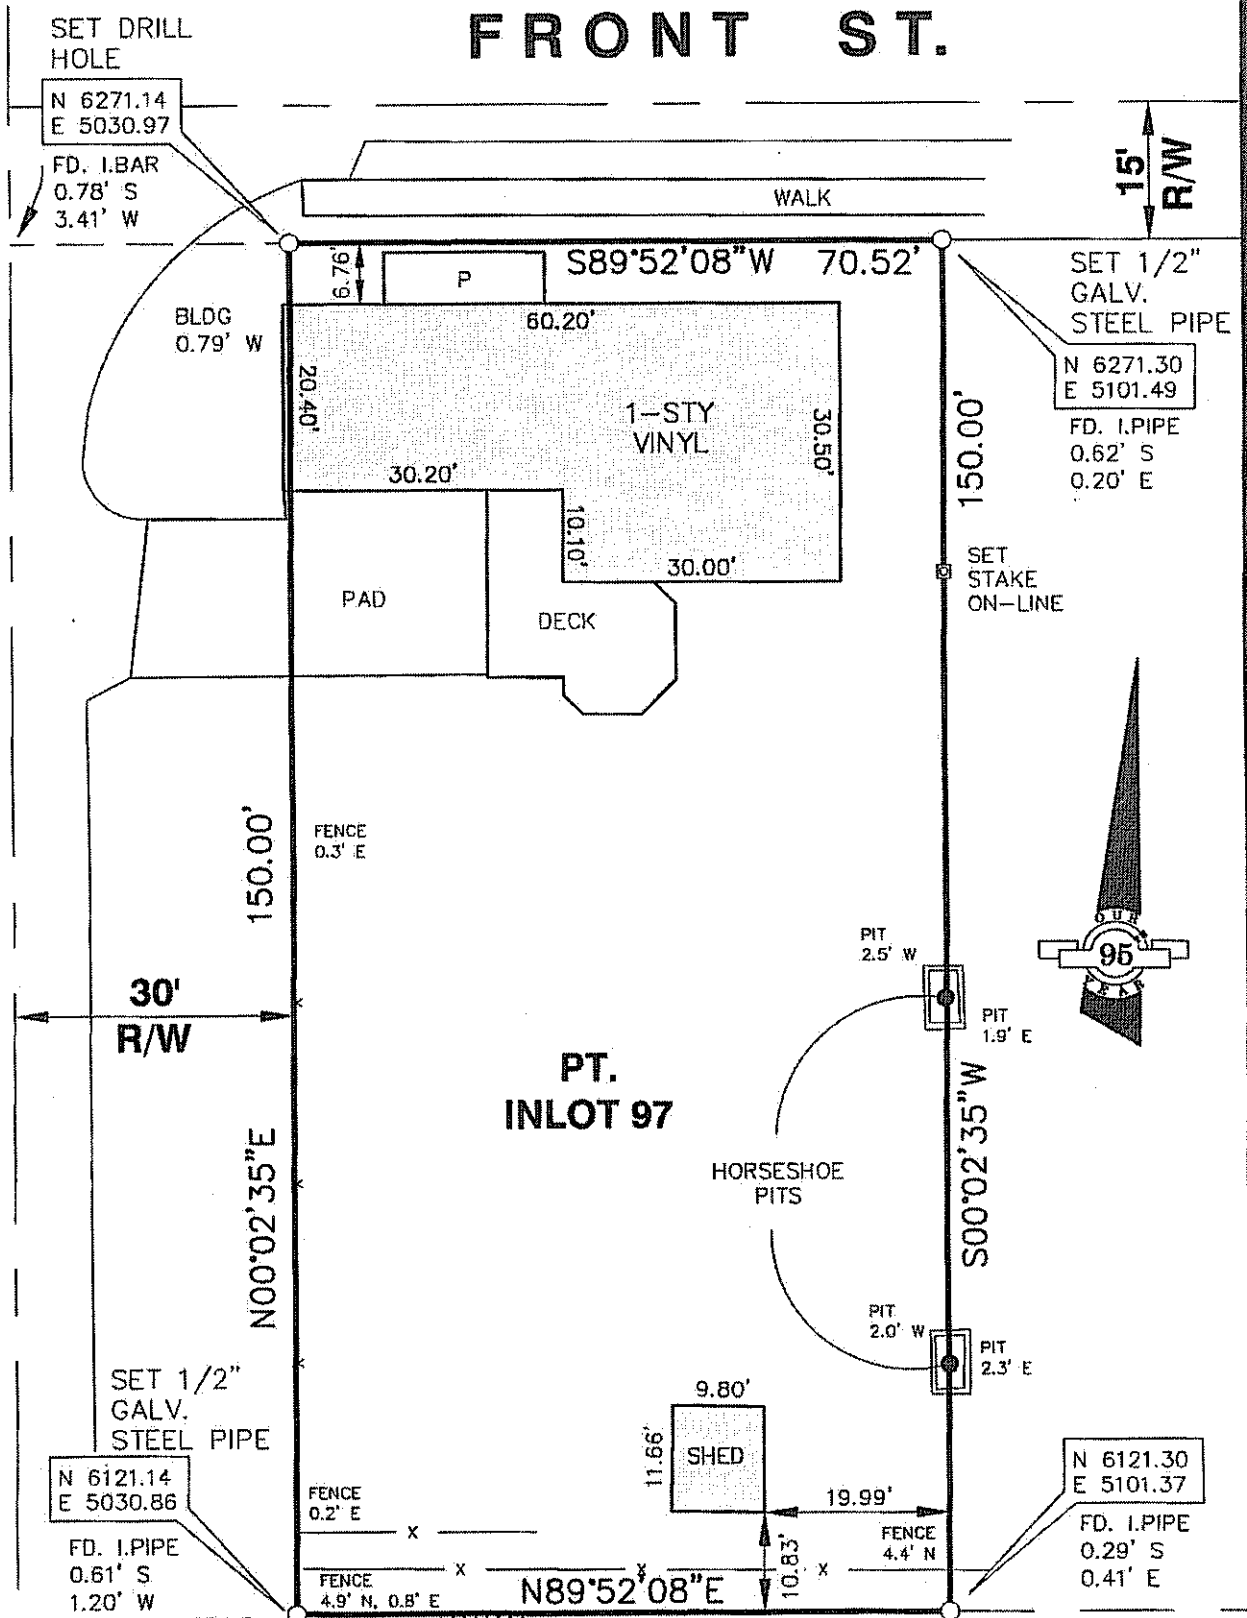

STATE OF OHIO
MATTHEW D. LEWANDOWSKI
7478
REGISTERED PROFESSIONAL SURVEYOR

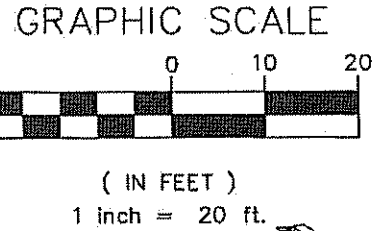

WE HEREBY CERTIFY THAT WE HAVE MADE A SURVEY OF THE PREMISES SHOWN HEREON AS RECORDED IN WOOD COUNTY OFFICIAL RECORD 2898, PAGE 830 AND THAT THIS DRAWING IS A CORRECT PLOT THEREOF.

Matthew D. Lewandowski
MATTHEW D. LEWANDOWSKI, STATE OF OHIO #7478

LEWANDOWSKI ENGINEERS
CIVIL ENGINEERS & SURVEYORS
THE CHIEF BLDG 234 N. ERIE ST.
TOLEDO, OHIO, 43604
V: 419.285.4111 F: 419.285.4112
LEWANDOWSKIENG.COM MDL@LEWANDOWSKIENG.COM

LAKC
B
679