


LAKE 849

S U R V E Y
in
S.W. $\frac{1}{4}$, Sec. 19, Lake Twp..
Wood Co. Ohio

Surveyed by H. Morgan
Aug. 1975 Reg.. Sur. 890

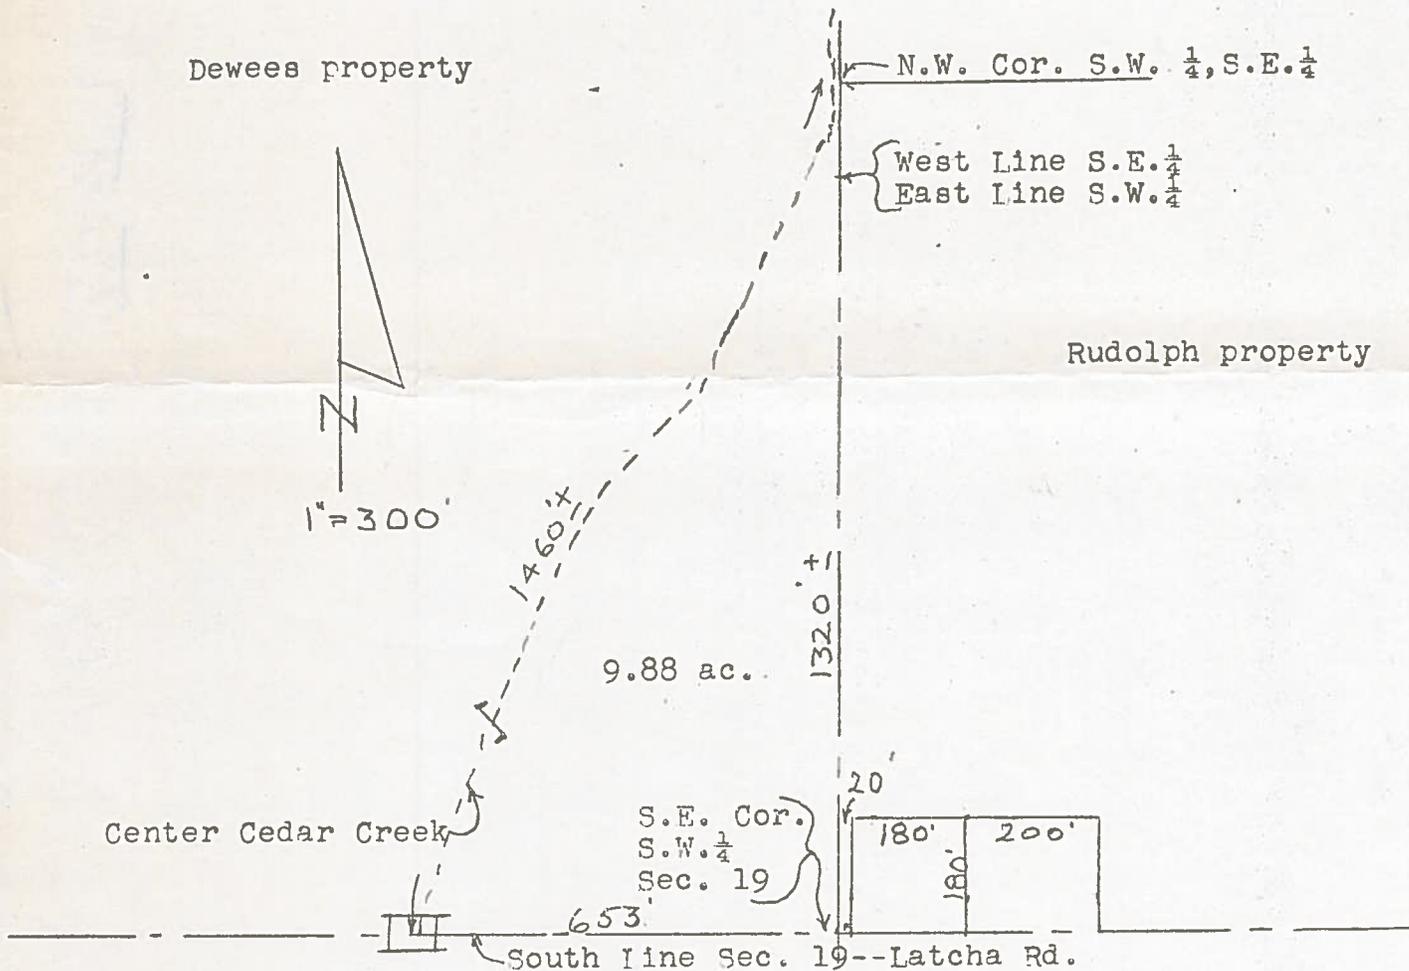

Description

A triangular shaped parcel of land located in the South West $\frac{1}{4}$ of Section 19, T 7 N-R 12 E, Lake Township, Wood County, Ohio and described as follows; beginning at the South East Corner of the said South West $\frac{1}{4}$; thence westerly along the South Line of the said South West $\frac{1}{4}$ a distance of 653 feet to the center of Cedar Creek; thence northeasterly following the said center a distance of approximately 1460 feet to the North West Corner of the South West $\frac{1}{4}$ of the South East $\frac{1}{4}$ of the said Section 19; thence southerly along the East Line of the said South West $\frac{1}{4}$ a distance of approximately 1320 feet to the place of beginning and containing 9.88 acres of land more or less but subject to easement for legal highways.

LAKE 849