

L46  
9747

BARBARA R. SHAMP  
PCL# H28-712-220000023000  
O.R. 706, PG. 744

NORTHEAST CORNER,  
SOUTHEAST QUARTER,  
SECTION 22  
SPIKE

LEGEND


- MONUMENT FOUND
- MONUMENT SET
- (C) CALCULATED DISTANCE
- (M) MEASURED DISTANCE
- (REC) RECORD DISTANCE
- R/W RIGHT-OF-WAY
- P.O.B. POINT OF BEGINNING
- P.O.C. POINT OF COMMENCEMENT



NO	REVISION	DATE
9		
8		
7		
6		
5		
4		
3		
2		
1		

REFERENCES:

- COUNTY DEED/OFFICIAL RECORD BOOKS AND PAGES AS SHOWN.
- SURVEY FOR DON & BARBARA SHAMP, BY ORAVECZ, AUGUST 2019.
- WOOD COUNTY SURVEY RECORDS:  
7122204-0305    7122204-0443    7122204-0682  
7122204-0928

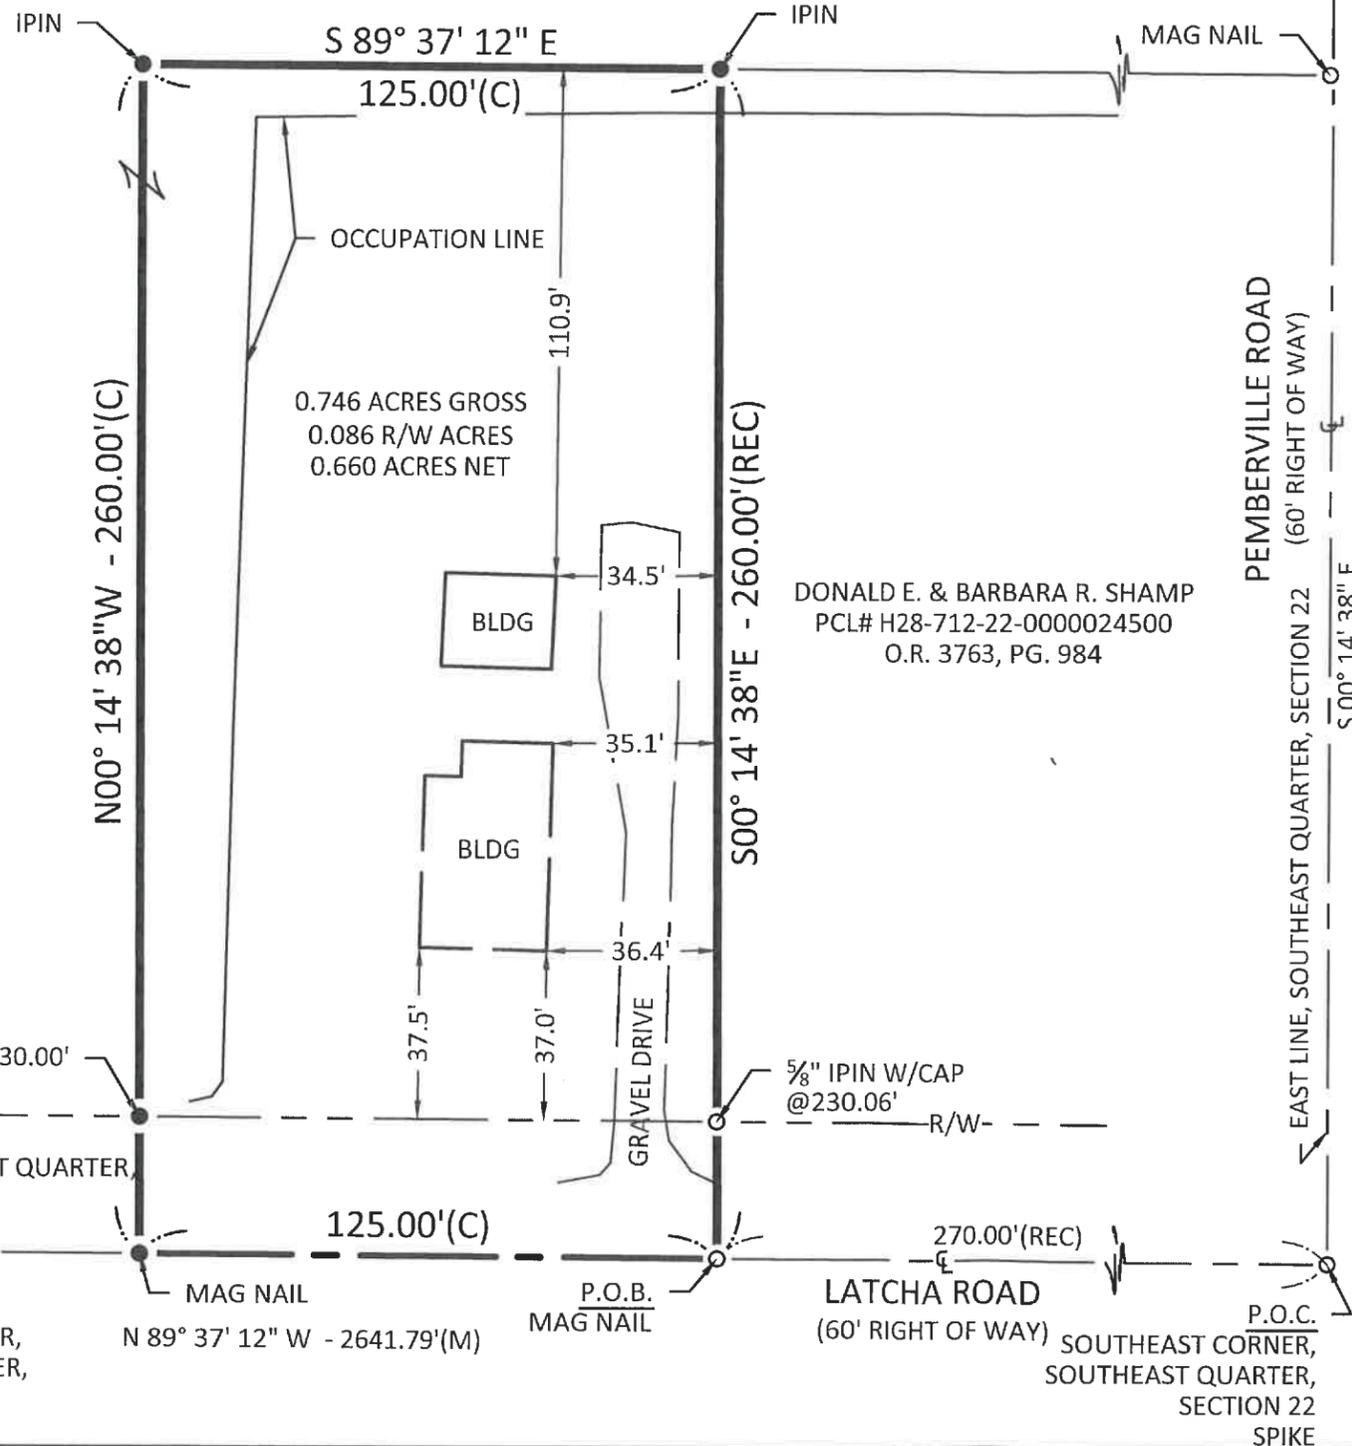

DONALD E. & BARBARA R. SHAMP  
PCL# H28-712-22-0000024500  
O.R. 3763, PG. 984



NOTE:

IRON PINS SET ARE 5/8" DIAMETER X 30" LONG IRON PINS WITH CAP "DGL-PJS 7883"

BASIS OF BEARINGS:

THE BEARINGS SHOWN HEREON ARE BASED ON AN ASSUMED BEARING AND ARE FOR THE SOLE PURPOSE OF SHOWING ANGULAR MEASUREMENT.

CERTIFICATION:

I HEREBY CERTIFY THAT THIS SURVEY SHOWN ON THE ATTACHED PLAT WAS PREPARED FROM AN ON THE GROUND SURVEY MADE UNDER MY SUPERVISION AND THAT IT AND THE INFORMATION, COURSES AND DISTANCES AS SHOWN ARE CORRECT TO THE BEST OF MY KNOWLEDGE.

*P. J. Seggaard*  
PETER J. SEGAARD, P.S.  
OHIO PROFESSIONAL SURVEYOR NO. 7883

*3.18.2022*  
DATE

**DGL**  
CONSULTING ENGINEERS, LLC  
3455 BRIMFIELD BLVD, SUITE E  
MARIETTA, OH 43937  
PHONE: 419.535.1015  
www.dgl-llc.com

BARBARA R. SHAMP  
PART OF THE SOUTHEAST QUARTER, SECTION 22,  
TOWN 7 NORTH, RANGE 12 EAST,  
LAKE TOWNSHIP,  
WOOD COUNTY, OHIO  
SPLIT SURVEY

FILE:	21002-101.dwg
JOB NO.:	21002-101
DRAWN BY:	GSW
ISSUED:	2021-09-28

1/1

L46  
9747

PLOTTED: Mar 17, 2022 - 8:14am  
DRAWING: M:\21002 (2021 DGL Maumee - Misc Surveys)\101 Shamp Don\SURVEY\21002-101.dwg: 11x17 EAST PCL