


826
LAKE
948

PLOTTED: Mar 17, 2022 - 8:13am
DRAWING: M:\21002 (2021 DGL Maumee - Misc Surveys)\101 Shamp Don\SURVEY\DWG\21002-101.dwg: 11x17 WEST PCL

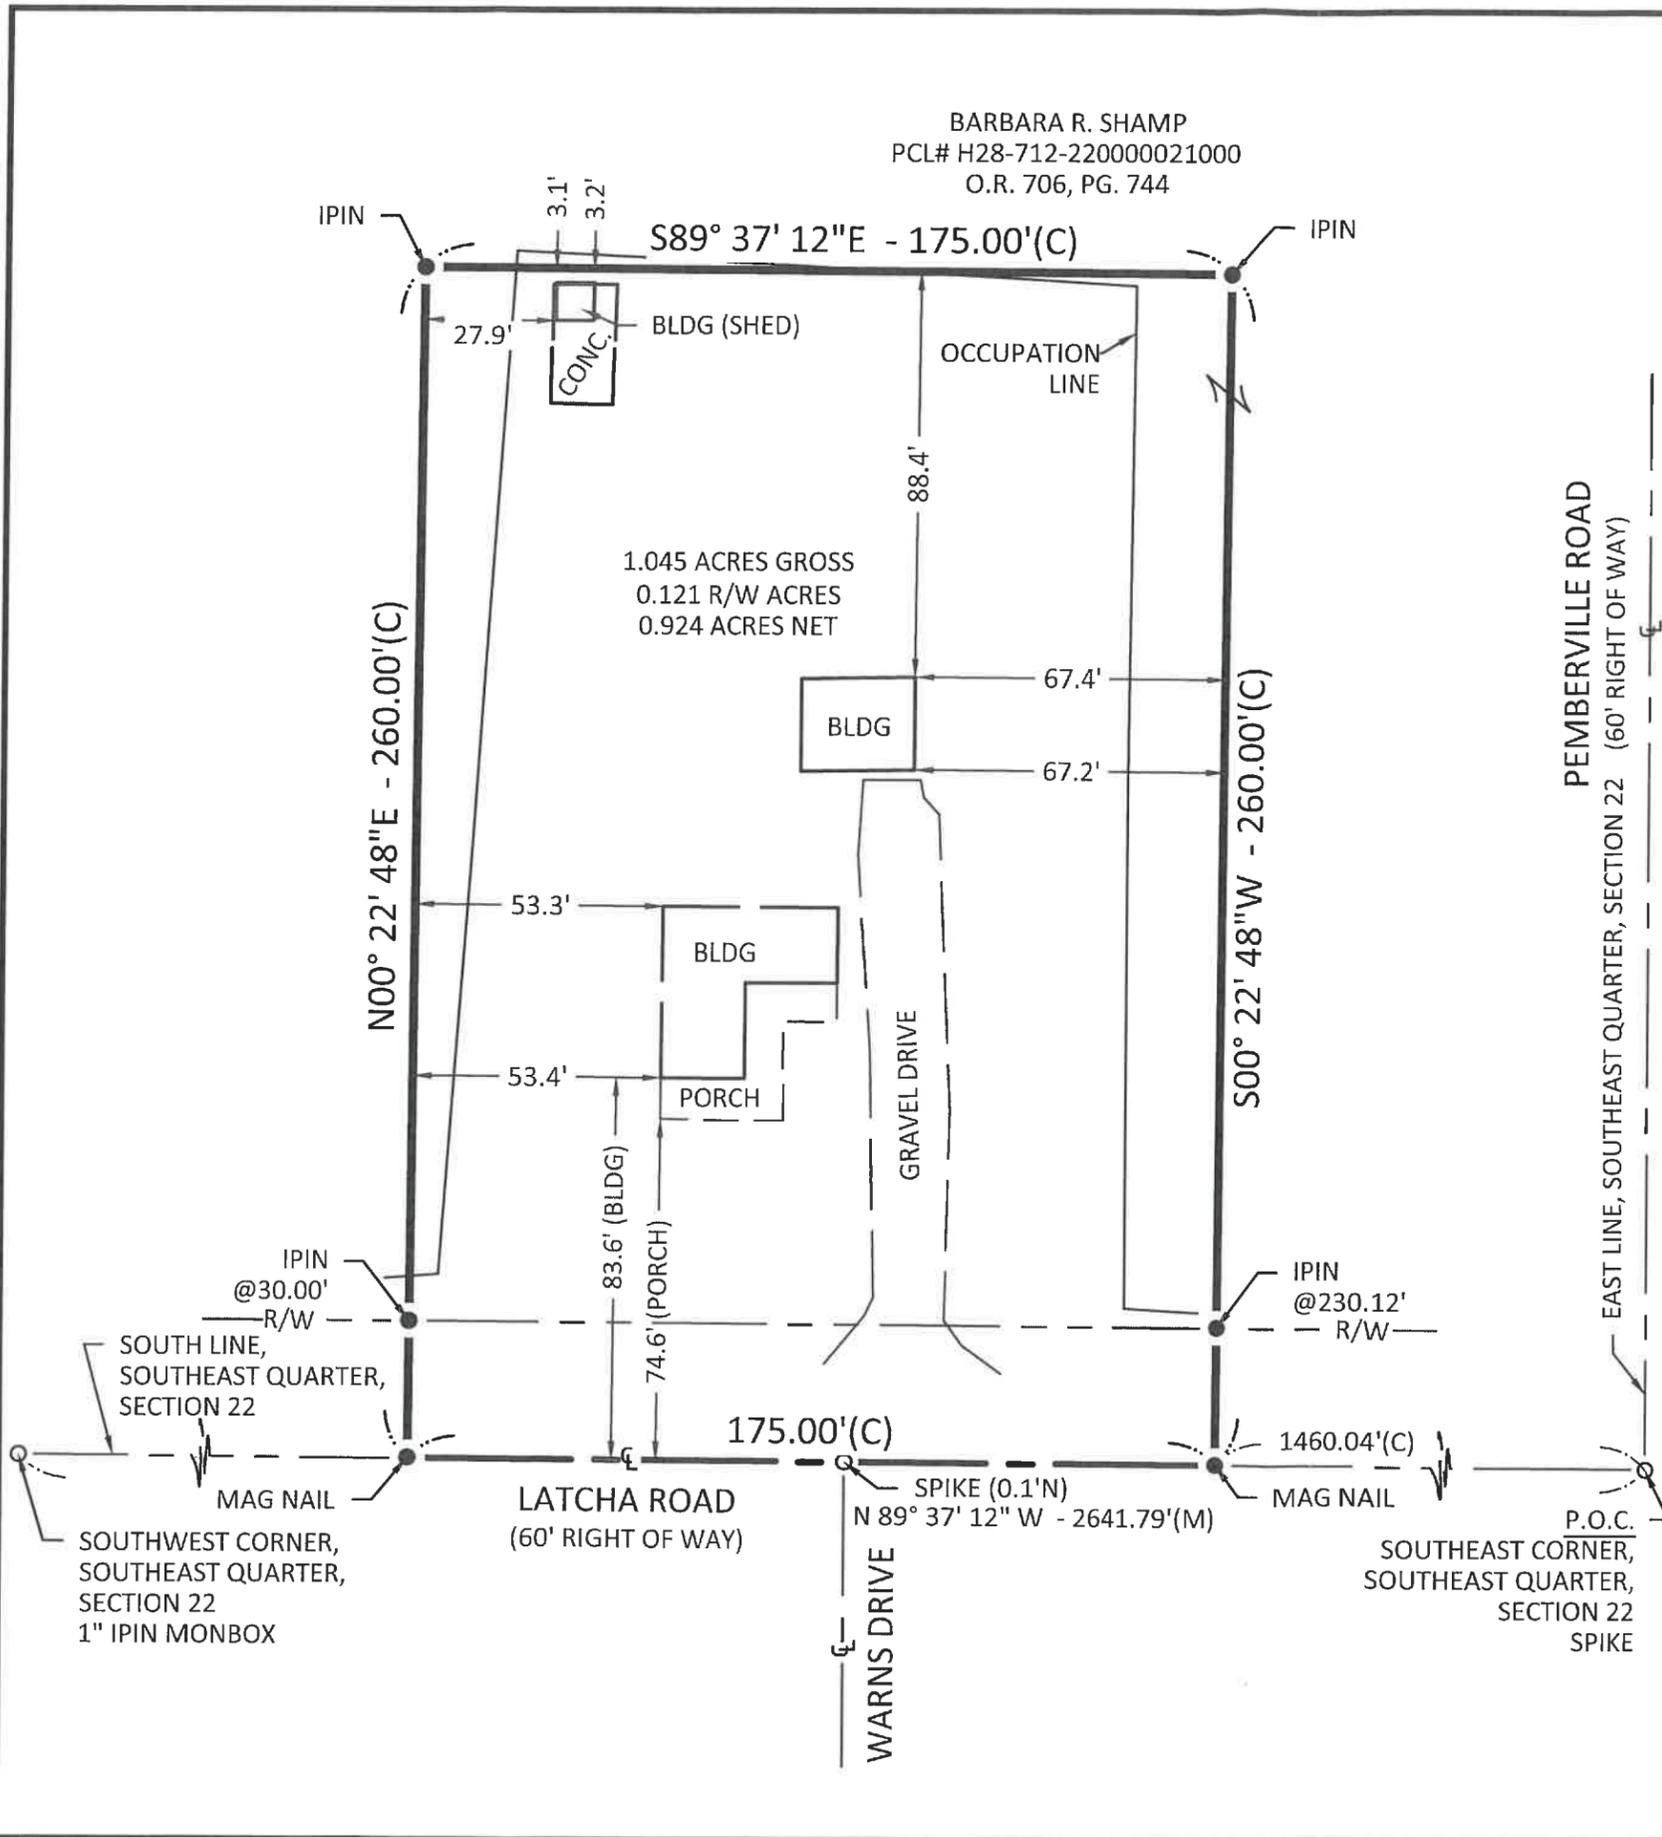


LEGEND

- MONUMENT FOUND
- MONUMENT SET
- (C) CALCULATED DISTANCE
- (M) MEASURED DISTANCE
- (REC) RECORD DISTANCE
- R/W RIGHT-OF-WAY
- P.O.B. POINT OF BEGINNING
- P.O.C. POINT OF COMMENCEMENT



REFERENCES:

- COUNTY DEED/OFFICIAL RECORD BOOKS AND PAGES AS SHOWN.
- SURVEY FOR DON & BARBARA SHAMP, BY ORAVECZ, AUGUST 2019.
- WOOD COUNTY SURVEY RECORDS:
7122204-0305 7122204-0443 7122204-0682
7122204-0928

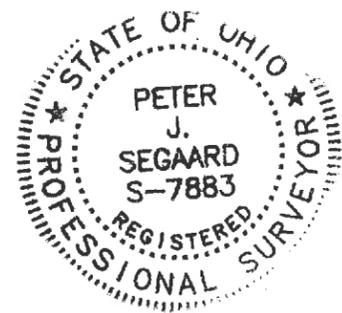

NOTE:

IRON PINS SET ARE 5/8" DIAMETER X 30" LONG IRON PINS WITH CAP "DGL-PJS 7883"

BASIS OF BEARINGS:

THE BEARINGS SHOWN HEREON ARE BASED ON AN ASSUMED BEARING AND ARE FOR THE SOLE PURPOSE OF SHOWING ANGULAR MEASUREMENT.

CERTIFICATION:

I HEREBY CERTIFY THAT THIS SURVEY SHOWN ON THE ATTACHED PLAT WAS PREPARED FROM AN ON THE GROUND SURVEY MADE UNDER MY SUPERVISION AND THAT IT AND THE INFORMATION, COURSES AND DISTANCES AS SHOWN ARE CORRECT TO THE BEST OF MY KNOWLEDGE.

P.J.S.
PETER J. SEGARD, P.S.
OHIO PROFESSIONAL SURVEYOR NO. 7883

3.18.2022
DATE

NO	REVISION	DATE
9		
8		
7		
6		
5		
4		
3		
2		
1		

DGL
DGL CONSULTING ENGINEERS, LLC
3455 BRIARFIELD BLVD, SUITE E
MAUMEE, OH 43537
PHONE: 419.535.1015
www.dgl-td.com

BARBARA R. SHAMP
PART OF THE SOUTHEAST QUARTER, SECTION 22,
TOWN 7 NORTH, RANGE 12 EAST,
LAKE TOWNSHIP,
WOOD COUNTY, OHIO
SPLIT SURVEY

FILE: 21002-101.dwg
JOB NO.: 21002-101
DRAWN BY: GSW
ISSUED: 2022-01-29

1/1

LAKE
948