


LAKE
795

SURVEY

in
N.W. 1/4, Sec. 27, Lake Twp., Wo. Co., O.

Control points found at points shown thus ∇
Iron pipe set at points shown thus \odot

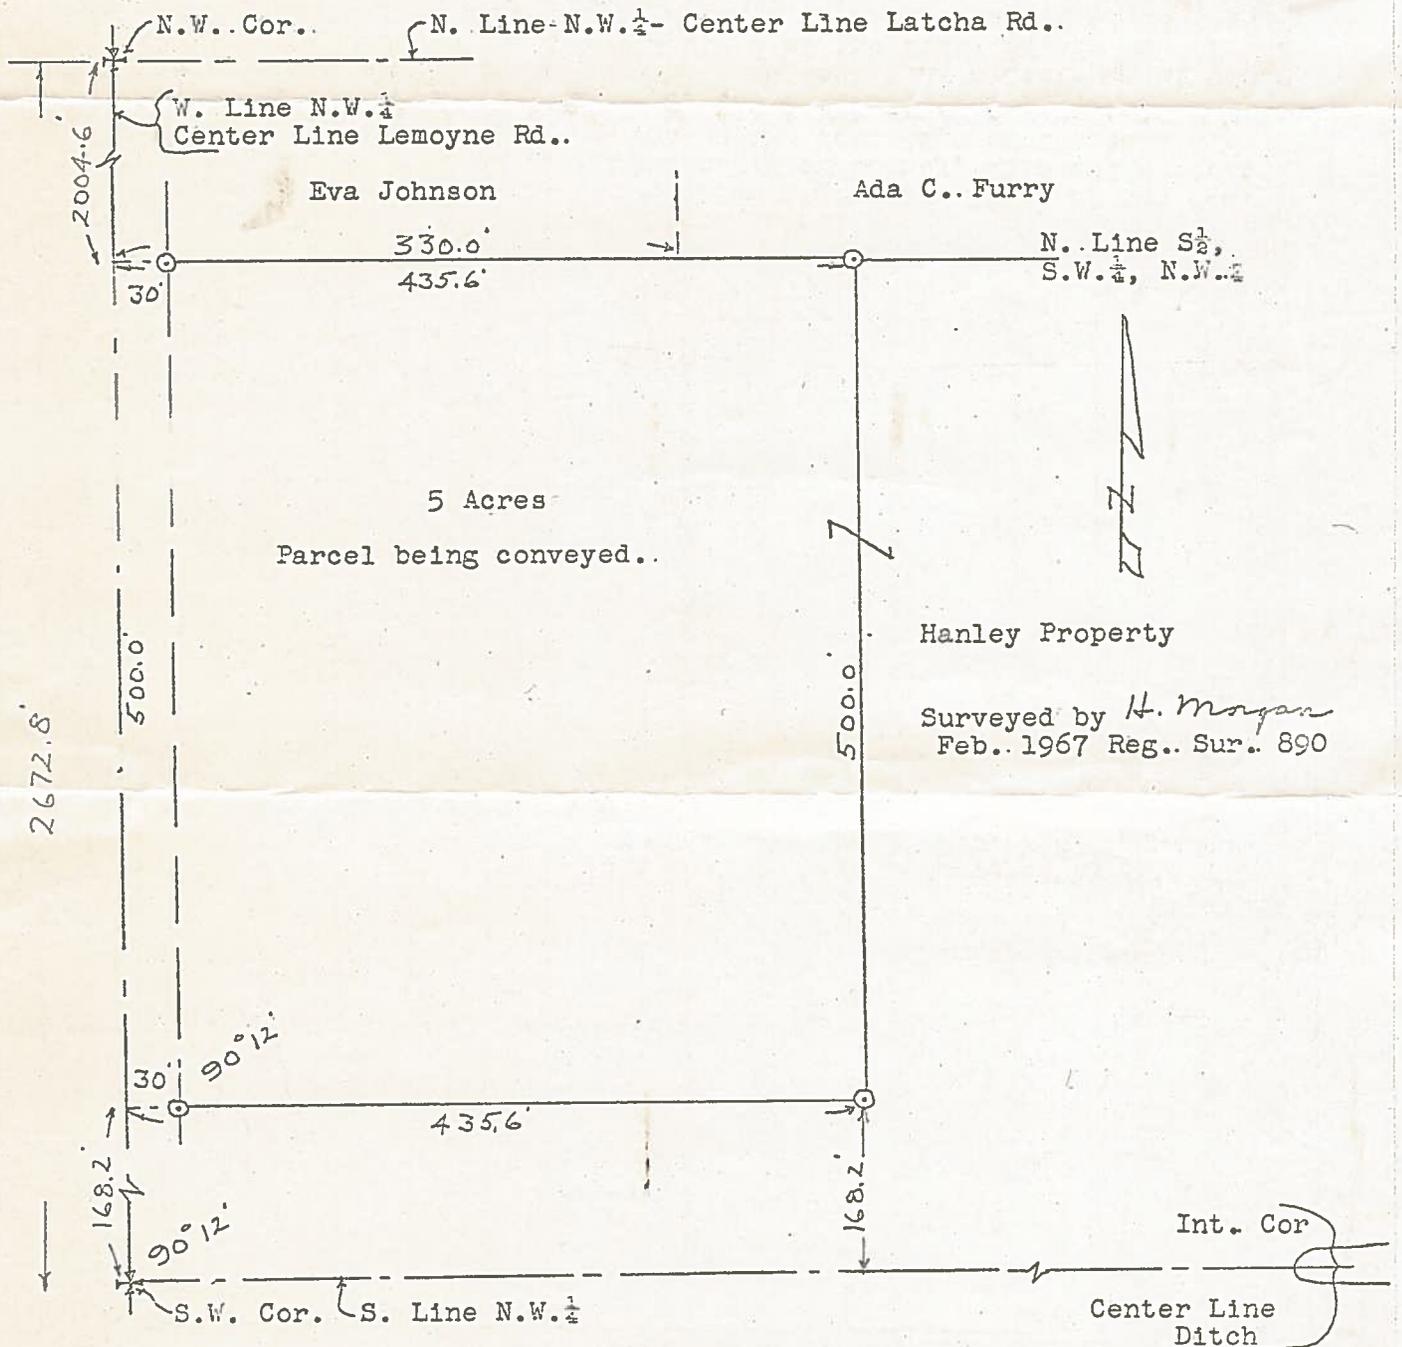

Legal Description

A parcel of land located in the South 1/2 of the S.W. 1/4 of the N.W. 1/4 of Sec. 27, T7 N R 12 E, Lake Twp., Wood County, Ohio and described as follows; beginning at a point on the West Line of the said N.W. 1/4 a distance of 168.2 feet north of the S.W. Corner of the said N.W. 1/4; thence continuing north along the said West Line a distance of 500.0 feet to the North Line of the South 1/2 of the S.W. 1/4 of the said N.W. 1/4; thence easterly along the said North Line a distance of 435.6 feet; thence south parallel to the said West Line a distance of 500.0 feet; thence westerly parallel to the South Line of the said N.W. 1/4 a distance of 435.6 feet to the place of beginning and containing 5 acres of land more or less.

The above described parcel of land is subject to easement for legal highways.

LAKE
795