

500°59'03"E

332.63'

Iron Found

East Line SE 1/4 Section 27

Pemberville Road

Iron Stake Fnd. SE corner SE 1/4 Section 27

Iron Stake Fnd. E 1/4 corner Section 27

LAKE 880


SURVEY FOR
George Whitson
11.273 Acres

Description: Being a part of the north 20 acres of the SE 1/4 of Section 27, T 7 N, R 12 E, Lake Township, County of Wood, State of Ohio.

DATE November 18, 1985

SURVEY & PLAT BY:

Jay F. Nigh
Jay F. Nigh, Registered Surveyor #5490

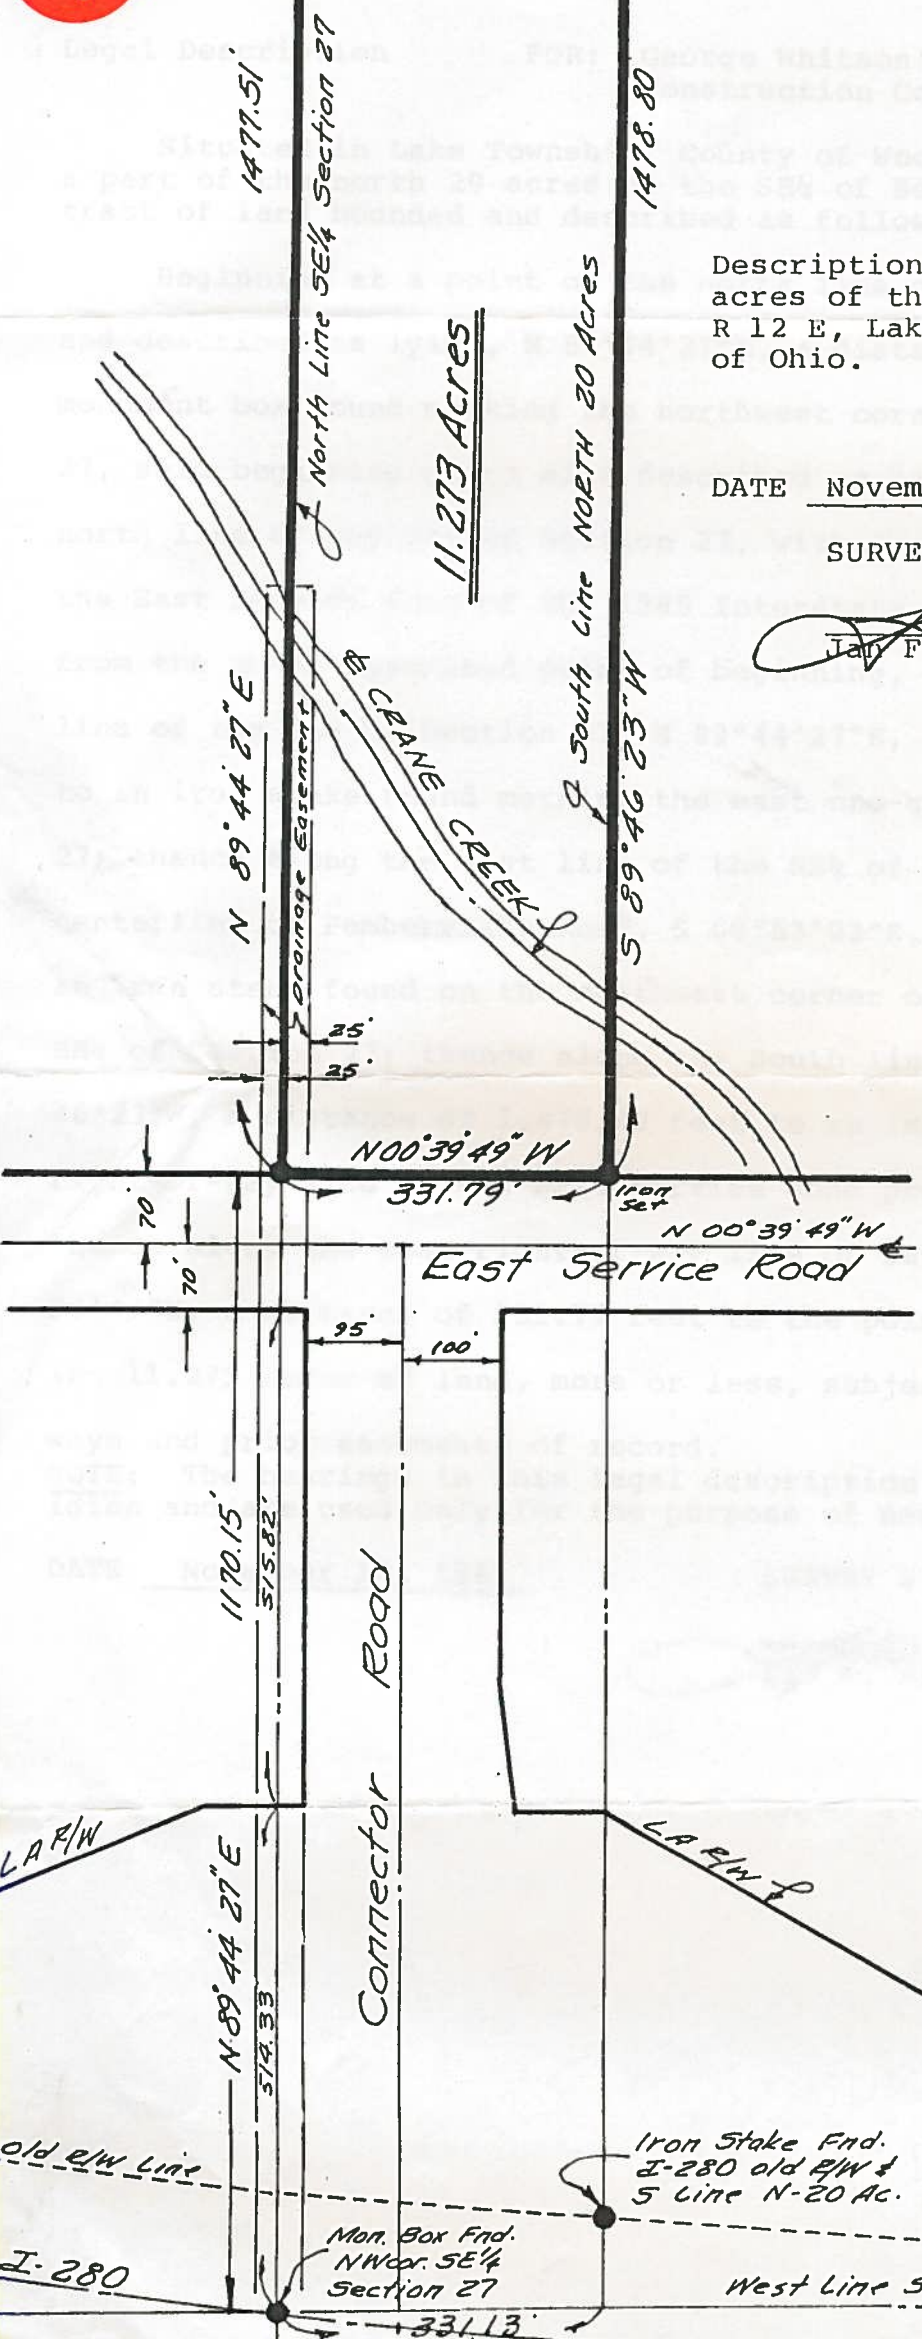

Scale 1" = 200'

I-280
old elw line

Mon. Box Fnd. NW cor. SE 1/4 Section 27

Iron Stake Fnd. I-280 old elw & S line N-20 Ac.

Mon. Box Fnd. SW corner SE 1/4 Section 27

West Line SE 1/4 Section 27

LAKE 880