

SURVEY REPORT


FOR

JEFF HAGEDORN

PART OF THE NORTH 55 ACRES OF THE NORTH 1/2 OF THE
NORTHEAST 1/4 OF SECTION 29, TOWN 7 NORTH, RANGE 12 EAST
LAKE TOWNSHIP WOOD COUNTY OHIO

MAY 6, 2011 SCALE 1" = 100' SUR. NO. 80-11

PARCEL 1	PARCEL 2	PARCEL 3	REMAINDER
Gross 68,400 SQ. FT.	Gross 121,600 SQ. FT.	Gross 114,000 SQ. FT.	Gross 2,091,815 SQ. FT.
Gross 1.570 ACRES	Gross 2.792 ACRES	Gross 2.617 ACRES	Gross 48.022 ACRES
Net 63,000 SQ. FT.	Net 112,000 SQ. FT.	Net 105,000 SQ. FT.	Net 2,010,597 SQ. FT.
Net 1.446 ACRES	Net 2.571 ACRES	Net 2.411 ACRES	Net 46.157 ACRES
R/W 5400 SQ. FT.	R/W 9,600 SQ. FT.	R/W 9,000 SQ. FT.	
R/W 0.124 ACRES	R/W 0.221 ACRES	R/W 0.206 ACRES	

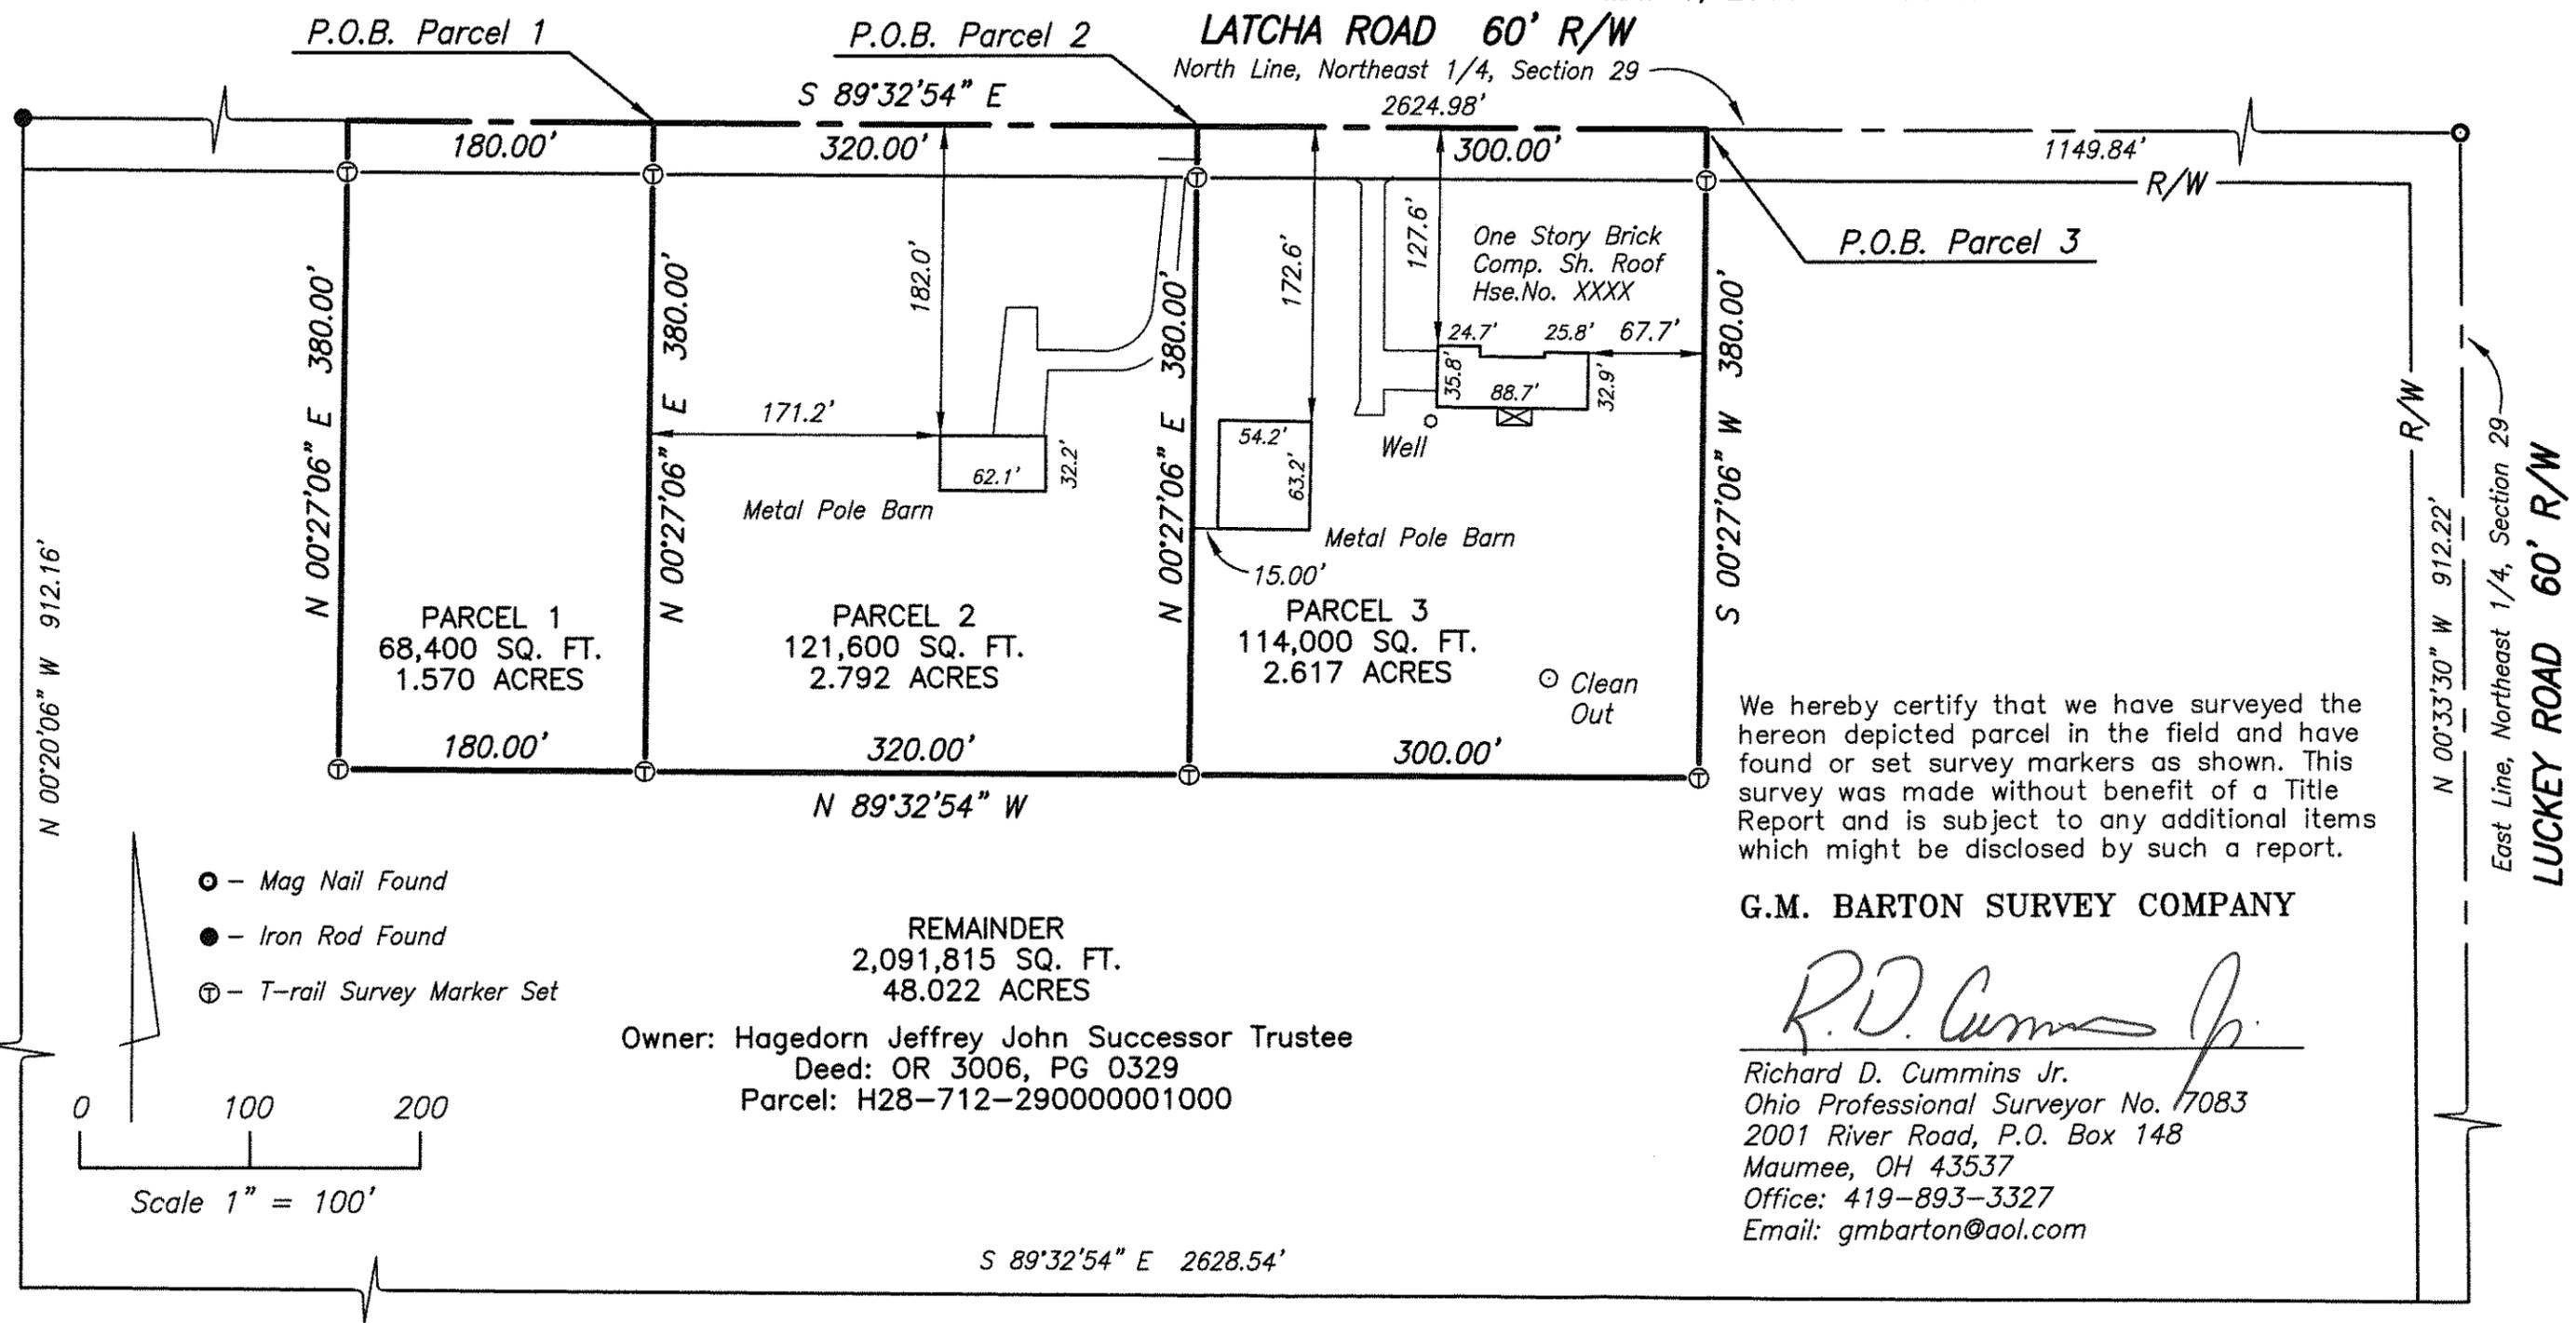

We hereby certify that we have surveyed the hereon depicted parcel in the field and have found or set survey markers as shown. This survey was made without benefit of a Title Report and is subject to any additional items which might be disclosed by such a report.


G.M. BARTON SURVEY COMPANY

R.D. Cummins Jr.

Richard D. Cummins Jr.
Ohio Professional Surveyor No. 7083
2001 River Road, P.O. Box 148
Maumee, OH 43537
Office: 419-893-3327
Email: gmbarton@aol.com

REMAINDER
2,091,815 SQ. FT.
48.022 ACRES
Owner: Hagedorn Jeffrey John Successor Trustee
Deed: OR 3006, PG 0329
Parcel: H28-712-290000001000

- ⊙ - Mag Nail Found
- - Iron Rod Found
- ⊕ - T-rail Survey Marker Set

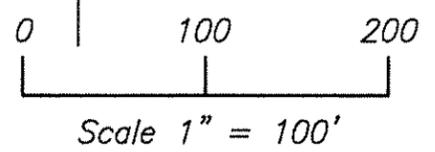

Lake
A
677

Lake
A
677