


LAKE A 9/19

PLOTTED: Dec 14, 2018 - 2:39pm  
DRAWING: M:\18002 (2018 Boundary Surveys)\84 James Schulte\SURVEY\DWG\18002-84 BNDY.dwg: 11x17

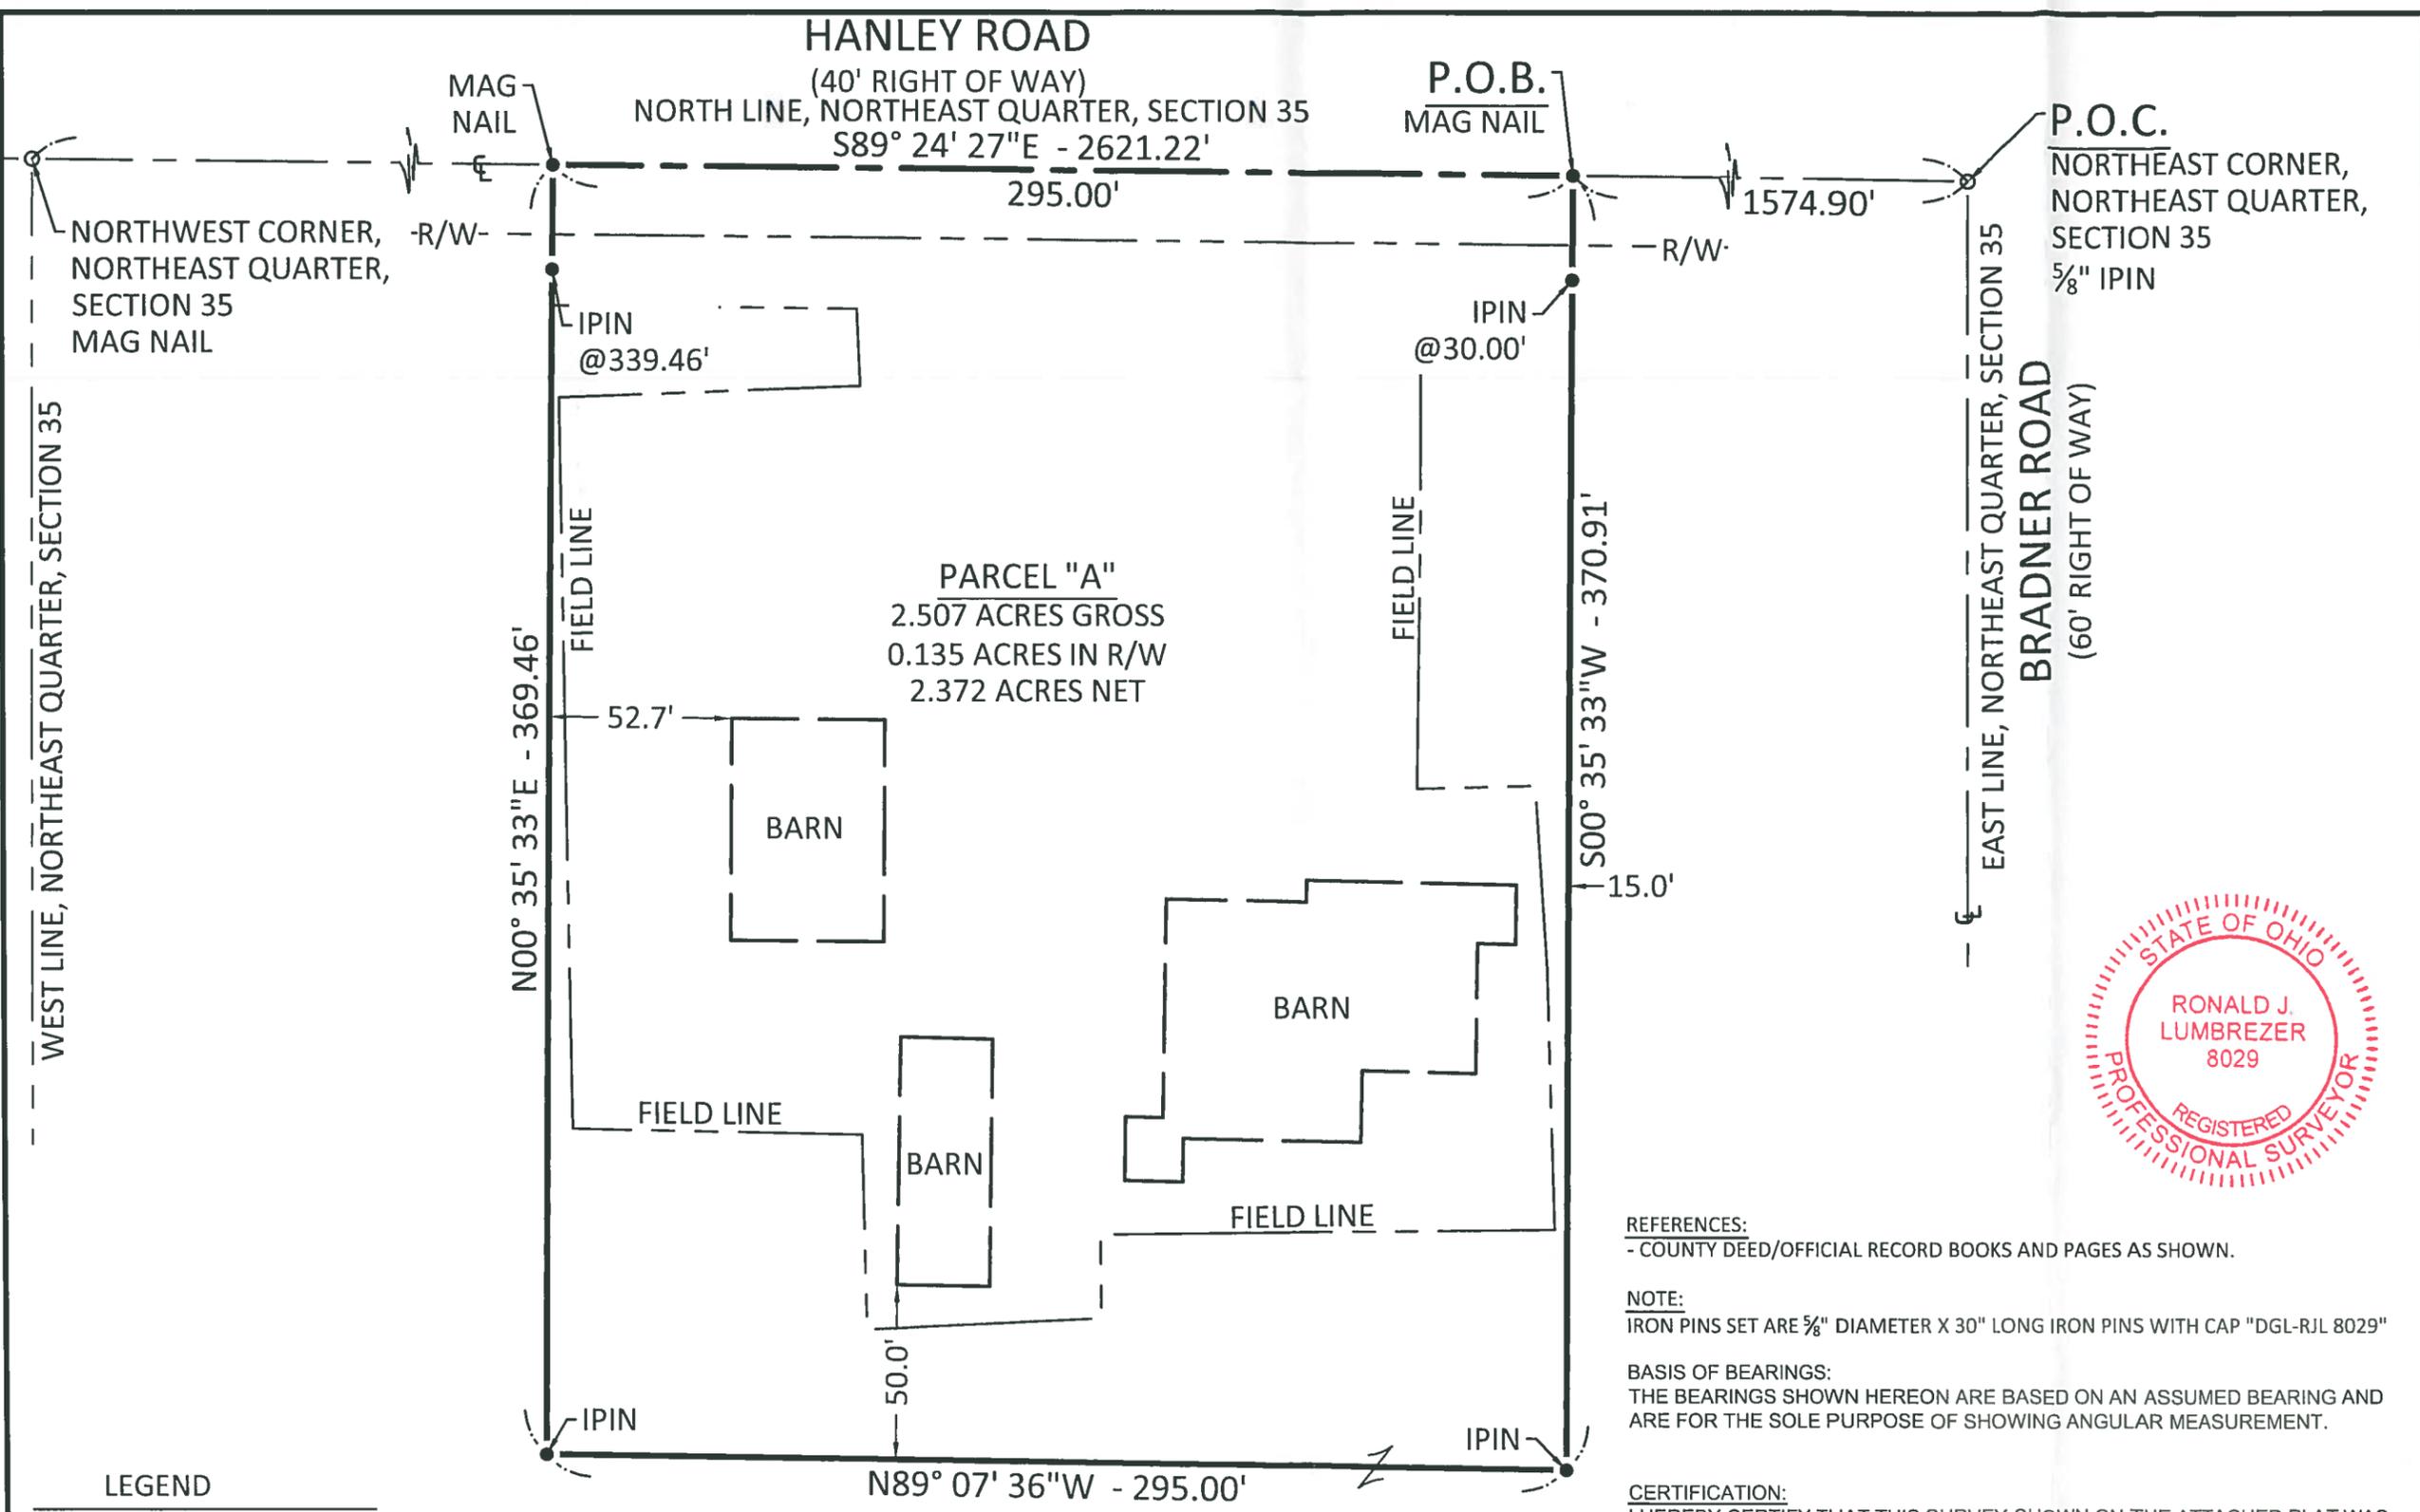

| NO | REVISION | DATE |
|----|----------|------|
| 9  |          |      |
| 8  |          |      |
| 7  |          |      |
| 6  |          |      |
| 5  |          |      |
| 4  |          |      |
| 3  |          |      |
| 2  |          |      |
| 1  | XXX      |      |
|    |          | X    |

DGL CONSULTING ENGINEERS, LLC  
3455 BRIARFIELD BLVD, SUITE E  
MAUMEE, OH 43537  
PHONE: 419.535.1015  
www.dgl-llc.com



REFERENCES:  
- COUNTY DEED/OFFICIAL RECORD BOOKS AND PAGES AS SHOWN.

NOTE:  
IRON PINS SET ARE 5/8" DIAMETER X 30" LONG IRON PINS WITH CAP "DGL-RJL 8029"

BASIS OF BEARINGS:  
THE BEARINGS SHOWN HEREON ARE BASED ON AN ASSUMED BEARING AND ARE FOR THE SOLE PURPOSE OF SHOWING ANGULAR MEASUREMENT.

CERTIFICATION:  
I HEREBY CERTIFY THAT THIS SURVEY SHOWN ON THE ATTACHED PLAT WAS PREPARED FROM AN ON THE GROUND SURVEY MADE UNDER MY SUPERVISION AND THAT IT AND THE INFORMATION, COURSES AND DISTANCES AS SHOWN ARE CORRECT TO THE BEST OF MY KNOWLEDGE.

*[Signature]*  
RONALD J. LUMBREZER, P.S.  
OHIO PROFESSIONAL SURVEYOR NO. 8029

12/21/18  
DATE

- LEGEND**
- MONUMENT FOUND
  - MONUMENT SET
  - (C) CALCULATED DISTANCE
  - (M) MEASURED DISTANCE
  - (REC) RECORD DISTANCE
  - R/W RIGHT-OF-WAY
  - P.O.B. POINT OF BEGINNING
  - P.O.C. POINT OF COMMENCEMENT

JAMES A. SCHULTE & DEBRA S. VALASEK  
H28-712-350000003000  
OR 3367, Pg. 650

**FOR:**  
JAMES A. SCHULTE & DEBRA S. VALASEK  
PART OF NORTHEAST, SECTION 35, TOWN 7 NORTH,  
RANGE 12 EAST, LAKE TOWNSHIP,  
WOOD COUNTY, OHIO

**SPLIT SURVEY**

FILE: BNDY  
JOB NO.: 18002-84  
DRAWN BY: KEY  
ISSUED: 12/14/2018

**1/1**

LAKE A 9/19