


S U R V E Y

in
S.E. $\frac{1}{4}$, Sec. 35, T 7 N-R 12 E, Lake Twp. Wood Co.. O.

Control point shown thus Δ
 Iron pipe found at points shown thus \odot
 Iron pipe set at points shown thus \circ
 Fence on S. boundary of the Ohio Turnpike shown thus $\times \times \times$

Surveyed by H. Mason
 Apr. 1975 Reg. Sur. 890

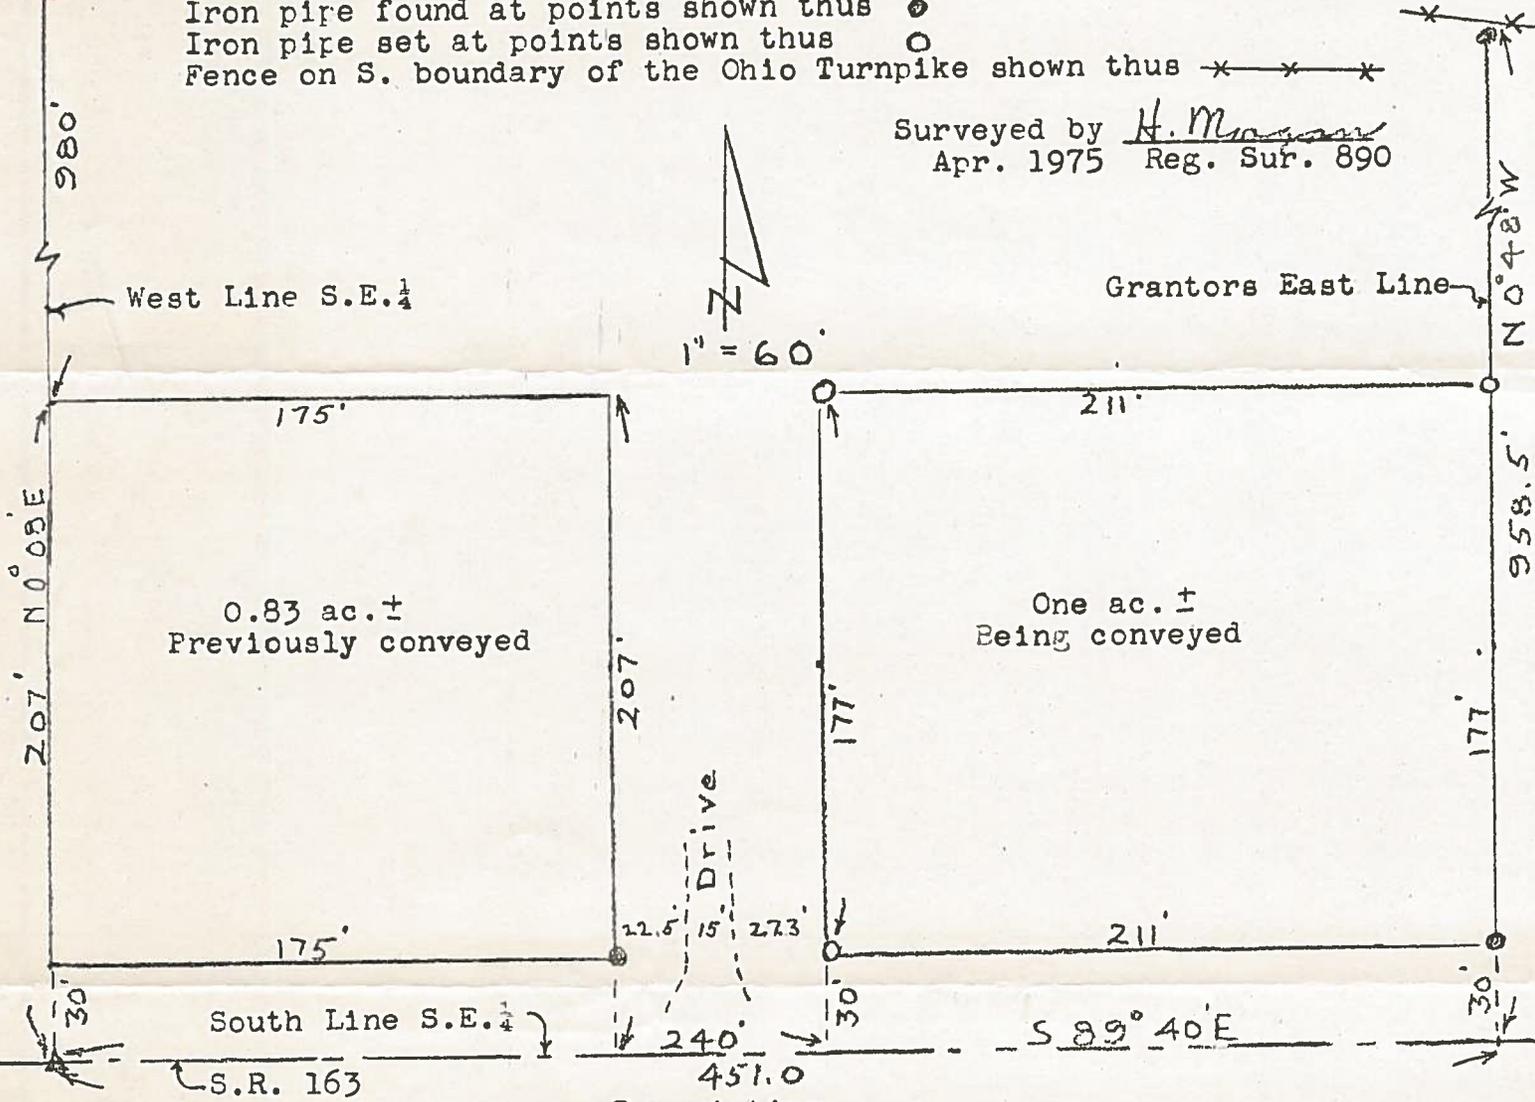

Description

A parcel of land located in the South East $\frac{1}{4}$ of Section 35, T 7 N-R 12 E, Lake Township, Wood County, Ohio and described as follows; beginning at a point on the South Line of the said South East $\frac{1}{4}$ a distance of 240 feet east of the South West Corner of the said South East $\frac{1}{4}$; thence easterly along the said South Line, bearing S 89° 40' E, a distance of 211 feet; thence N 0° 48' W along the east line of the Grantors property a distance of 207 feet; thence easterly parallel to the said South Line a distance of 211 feet; thence southerly parallel to the said east line a distance of 207 feet to the place of beginning and containing One acre of land more or less but subject to easement for legal highways.

LAKE
847

LAKE
847