


SURVEY FOR: SHERYL A. DENNIS

PT. NW 1/4, SEC. 01
 T-4-N, R-10-E
 LIBERTY TWP., WOOD CO., OHIO

Liberty
 A
 285

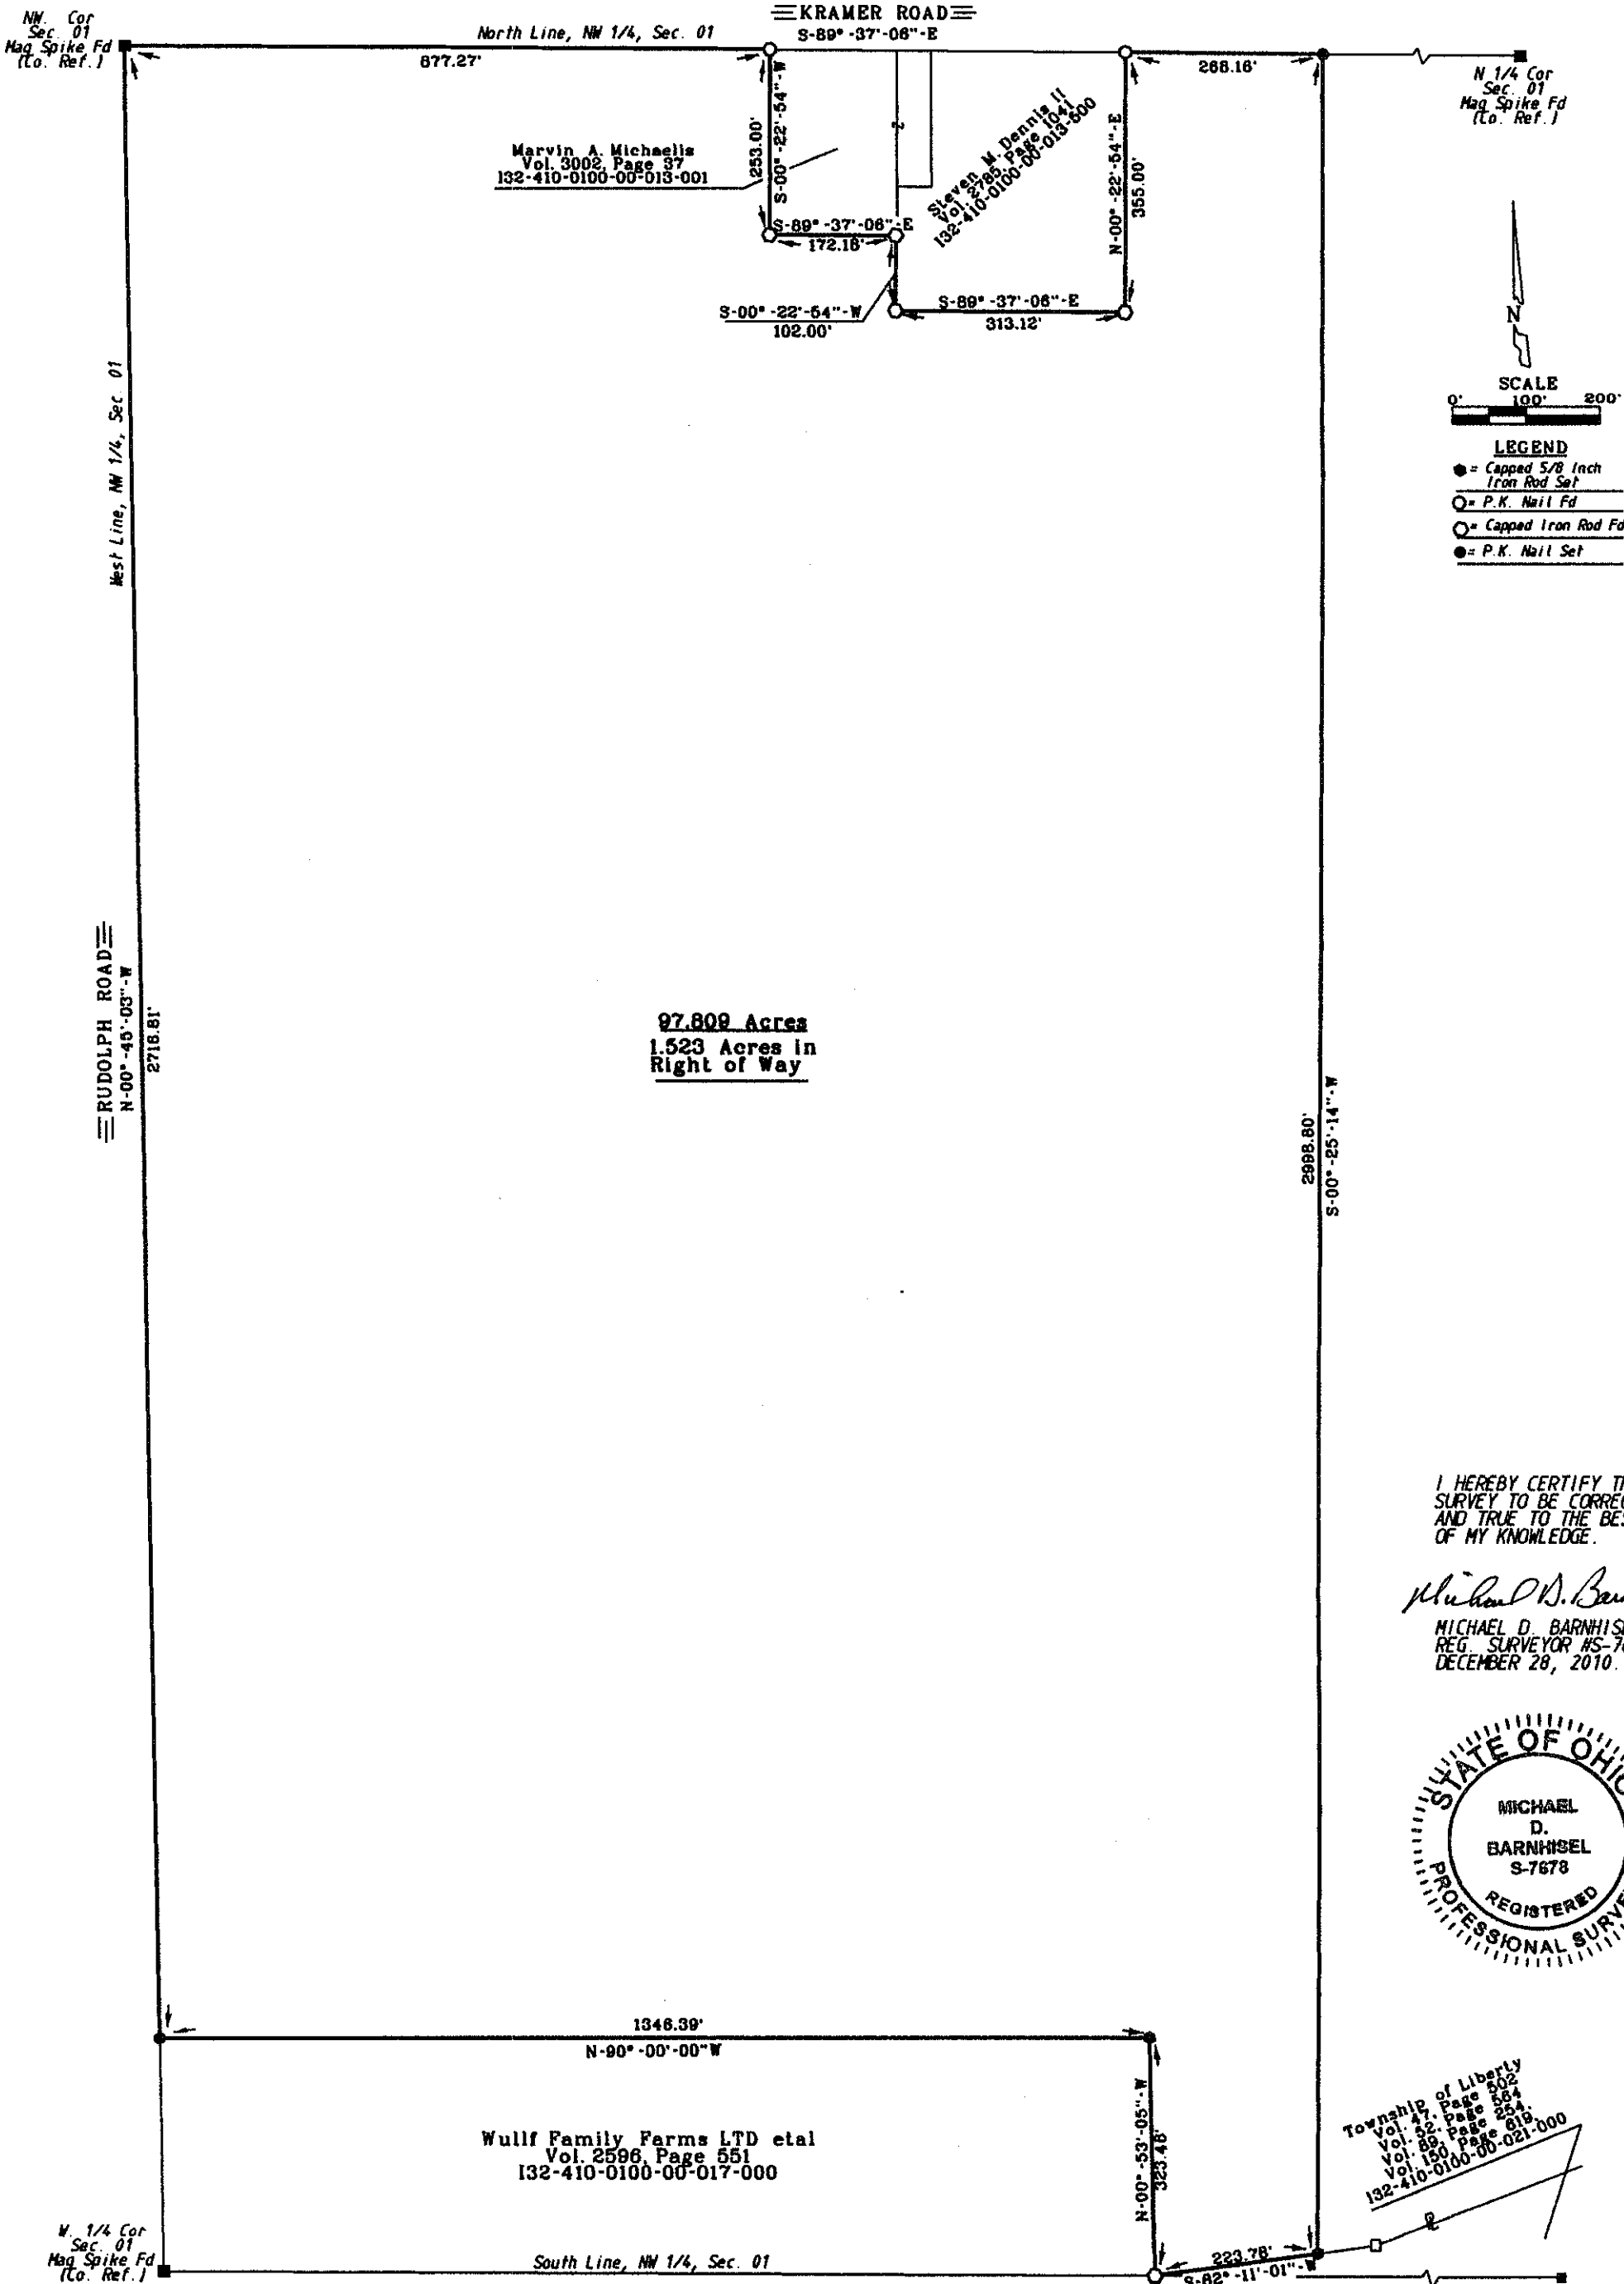

SCALE
 0' 100' 200'

LEGEND
 ● = Capped 5/8 Inch Iron Rod Set
 ○ = P.K. Nail Fd
 ○ = Capped Iron Rod Fd
 ● = P.K. Nail Set

I HEREBY CERTIFY THIS SURVEY TO BE CORRECT AND TRUE TO THE BEST OF MY KNOWLEDGE.

Michael D. Barnhise
 MICHAEL D. BARNHISEL
 REG. SURVEYOR #S-7678
 DECEMBER 28, 2010.



Wulf Family Farms LTD etal
 Vol. 2596, Page 551
 132-410-0100-00-017-000

Township of Liberty
 Vol. 47, Page 502
 Vol. 52, Page 564
 Vol. 89, Page 254
 Vol. 150, Page 619
 132-410-0100-00-021-000

The bearings referred to herein are based upon an assumed meridian and are used only for the purpose of angular measurement.

160' Record Right of Way for Powell Road and Rudolph Road. 40' Record Right of Way for Kramer Road as Wood Co. Engineer's Office

Liberty
 A
 285