

Liberty  
B  
388

# SURVEY FOR: STEVEN M. DENNIS II

NW. 1/4 SECTION 01  
T-4-N, R-10-E  
LIBERTY TOWNSHIP, WOOD CO., OHIO

STEVEN M. DENNIS II  
VOL. 3055, PAGE 481  
132-410-0100-00-012-500


SURVEY REF:  
ASKINS MERCER ASSOC. NOV. 1982  
BARNHISEL SURVEYING 12/28/2010.

THE BEARINGS REFERRED TO HEREIN  
ARE BASED UPON AN ASSUMED  
MERIDIAN AND ARE USED ONLY FOR  
THE PURPOSE OF ANGULAR  
MEASUREMENT.

(60' RECORD RIGHT OF WAY FOR  
POWELL ROAD AS PER WOOD  
COUNTY ENGINEER'S OFFICE.)

TOWNSHIP OF LIBERTY  
VOL. 47, PAGE 502  
VOL. 52, PAGE 564  
VOL. 89, PAGE 254  
VOL. 150, PAGE 619  
132-410-0100-00-021-000

5/8" IRON  
ROD FD.  
PREVIOUS  
SURVEY

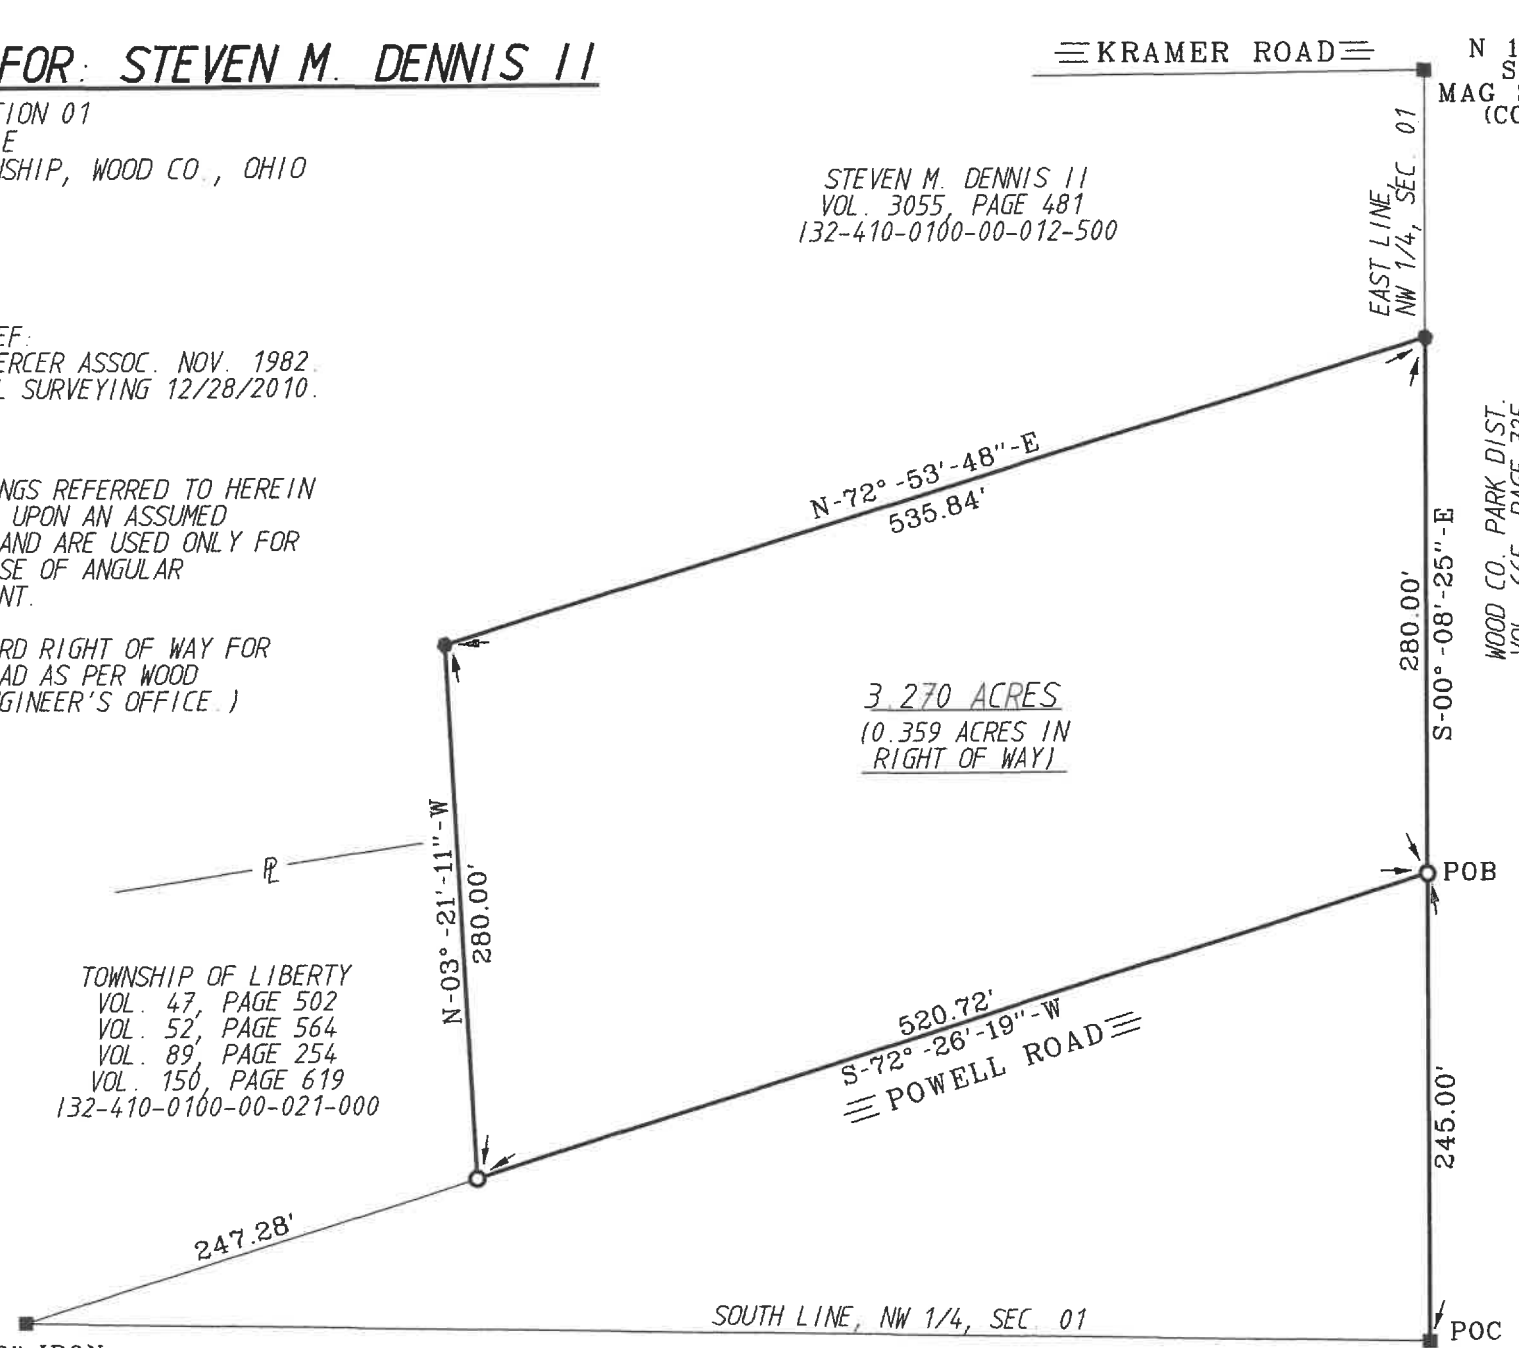

3.270 ACRES  
(0.359 ACRES IN  
RIGHT OF WAY)

≡ KRAMER ROAD ≡

N 1/4 COR.  
SEC. 01  
MAG SPIKE FD.  
(CO. REF.)

EAST LINE  
NW 1/4, SEC. 01


WOOD CO. PARK DIST.  
VOL. 665, PAGE 725  
132-410-0100-00-026-000

S-00°-08'-25\"-E

≡ POWELL ROAD ≡

SOUTH LINE, NW 1/4, SEC. 01

INT. COR.  
SEC. 01  
3/4" IRON PIPE FD.  
(CO. REF.)

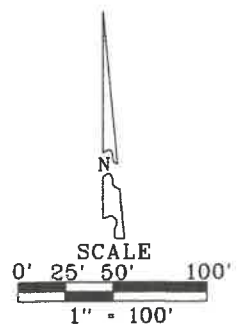

- LEGEND
- - CAPPED 30" X 5/8" IRON ROD SET "BARNHISEL S-7678"
  - - MAG NAIL SET
  - - P.K. NAIL FOUND
  - - POINT FOUND AS DESCRIBED

I HEREBY CERTIFY THIS  
SURVEY TO BE CORRECT  
AND TRUE TO THE BEST  
OF MY KNOWLEDGE.

*Michael D. Barnhisel*  
MICHAEL D. BARNHISEL  
REG. SURVEYOR #S-7678  
DATE: 03-05-2020



Liberty  
B  
388