
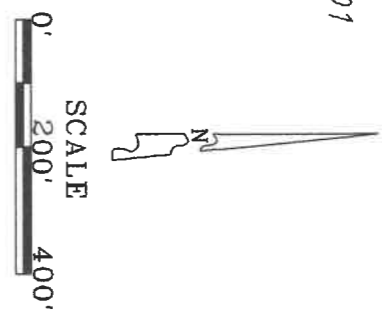


SURVEY FOR: M&M DENNIS LLC & MICHELLE C. STORCH
 NW 1/4 SECTION 01
 T-4-N, R-10-E
 LIBERTY TOWNSHIP, WOOD CO., OHIO

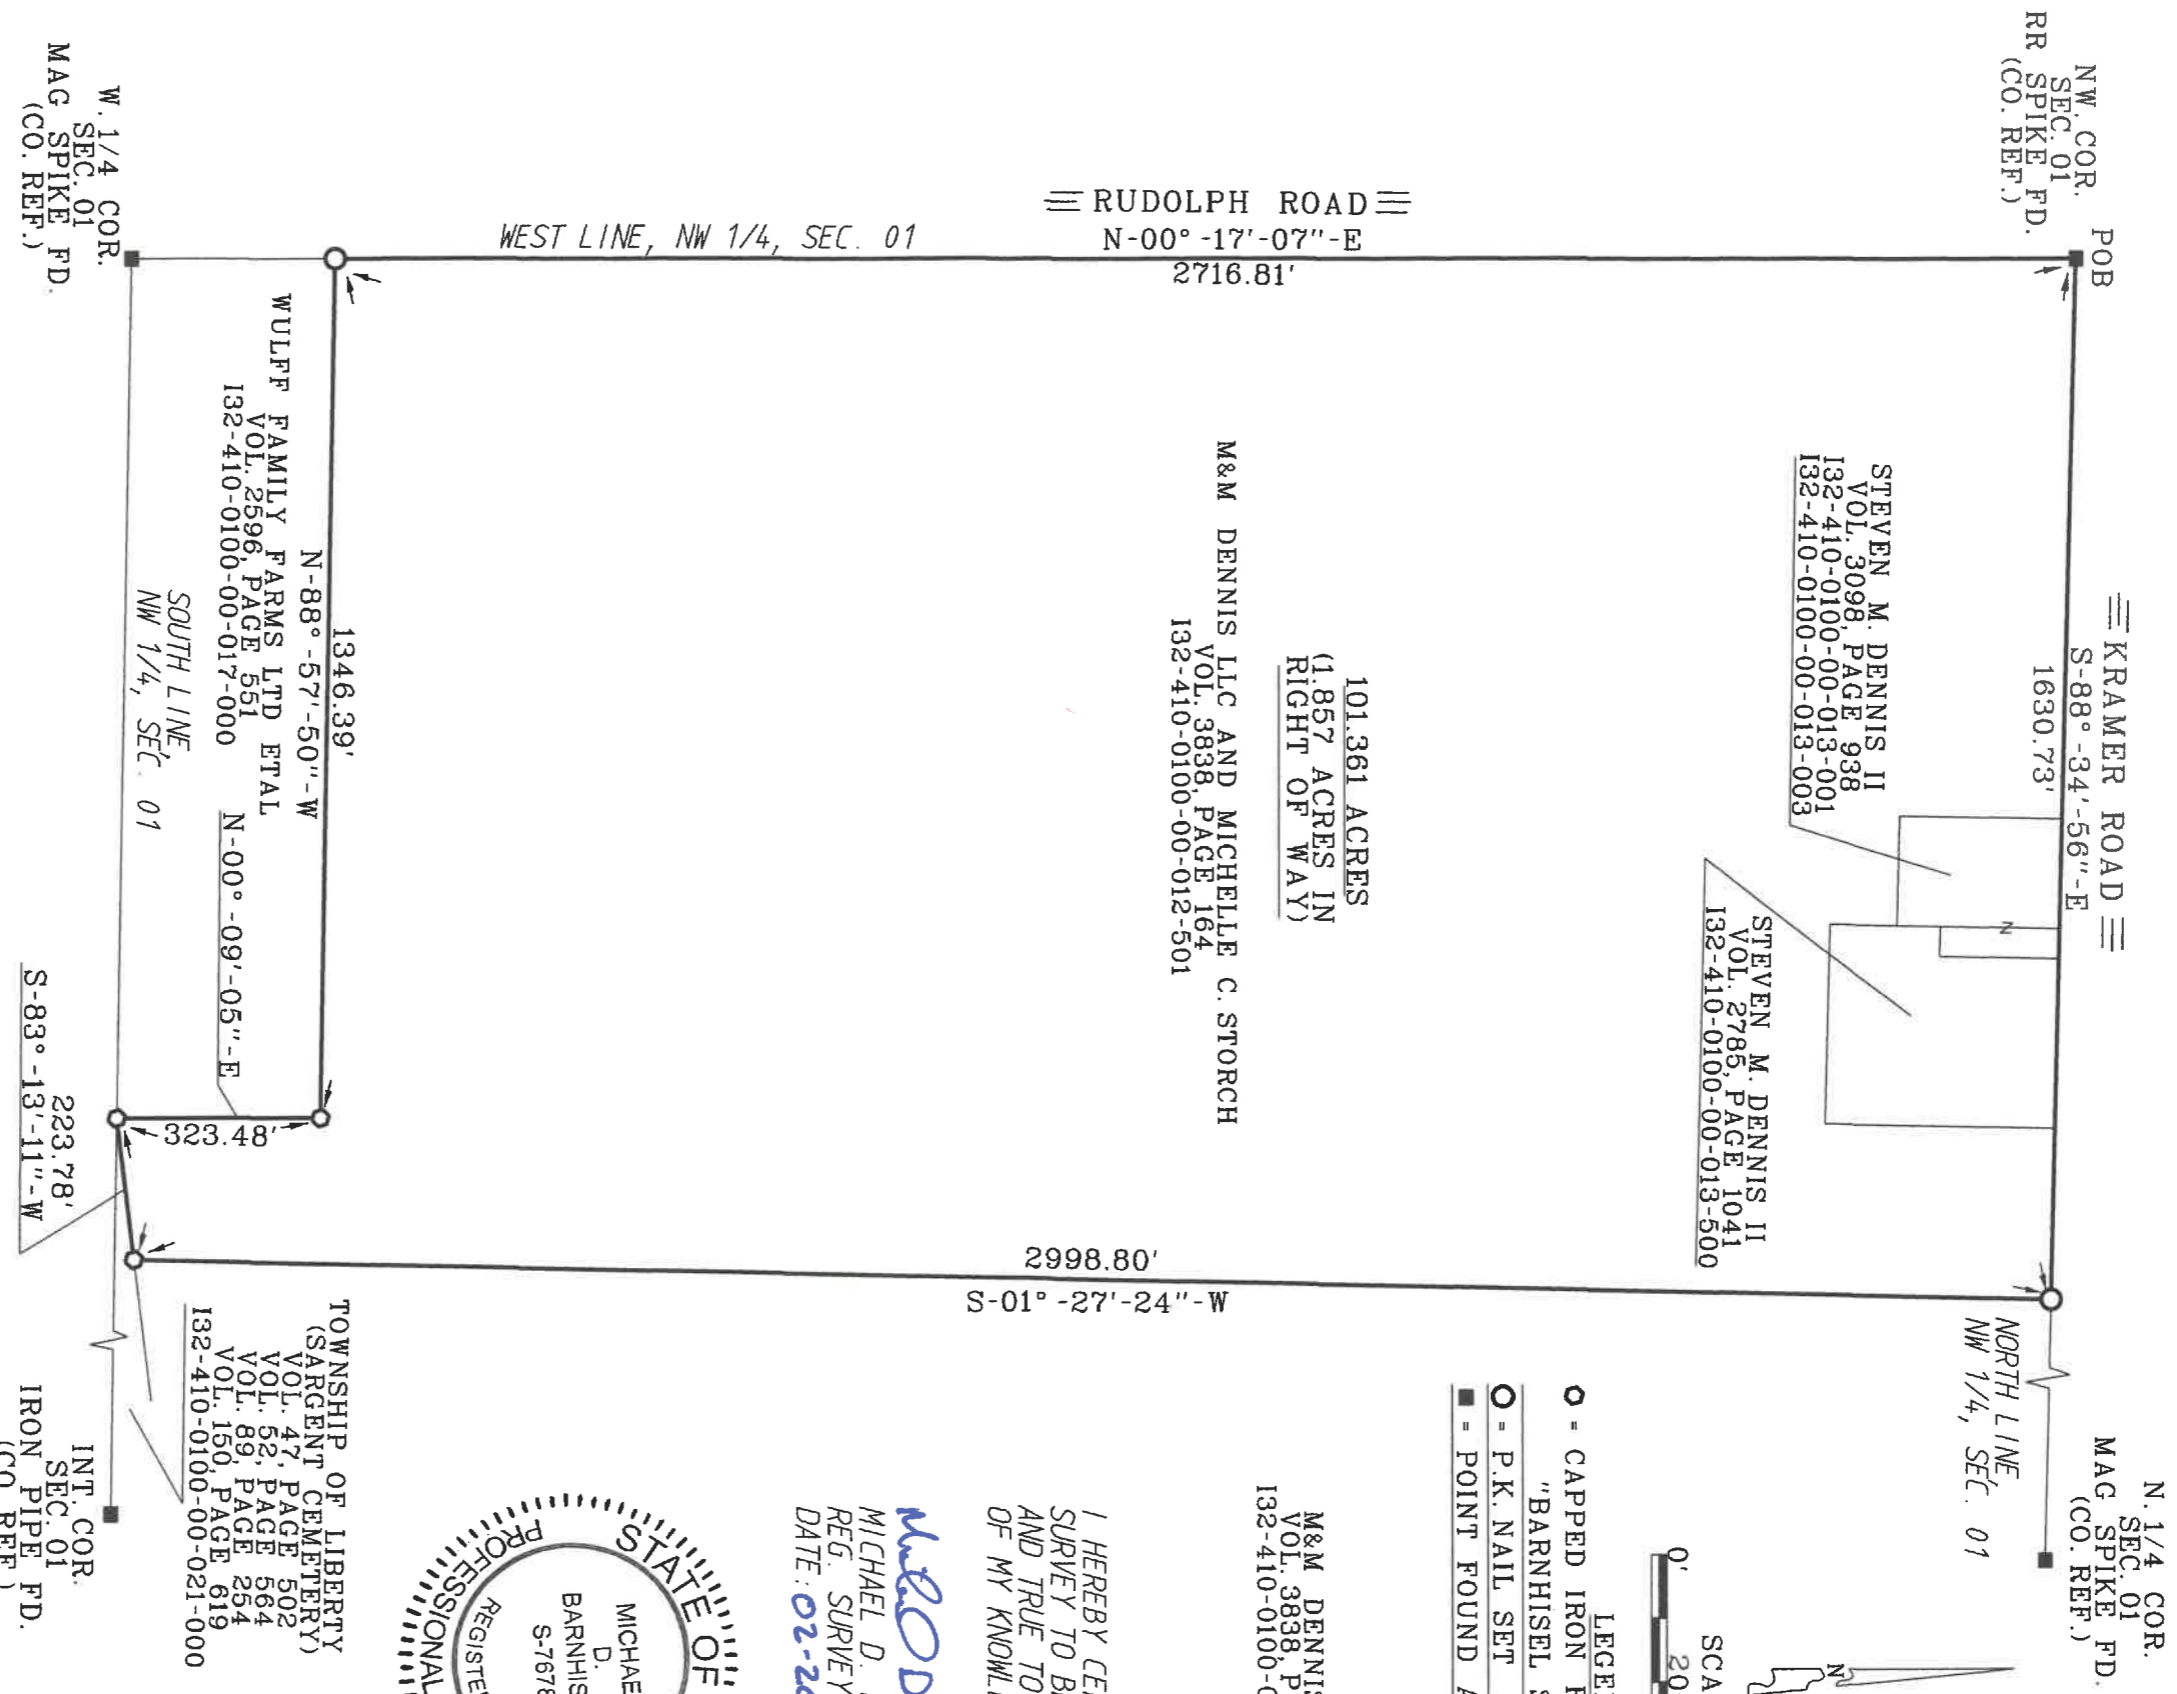

- LEGEND
- - CAPPED IRON ROD FOUND
 "BARNHISEL S-7678"
 - - P.K. NAIL SET
 - - POINT FOUND AS DESCRIBED

M&M DENNIS LLC
 VOL. 3838, PAGE 164
 132-410-0100-00-012-500

I HEREBY CERTIFY THIS SURVEY TO BE CORRECT AND TRUE TO THE BEST OF MY KNOWLEDGE.

Michael D. Barnhisel
 MICHAEL D. BARNHISEL
 REG. SURVEYOR #S-7678
 DATE: 02-20-2023



TOWNSHIP OF LIBERTY (SARGENT CEMETERY)
 VOL. 47, PAGE 502
 VOL. 52, PAGE 564
 VOL. 89, PAGE 254
 VOL. 150, PAGE 619
 132-410-0100-00-021-000

THE BEARINGS REFERRED TO HEREIN ARE BASED UPON AN ASSUMED MERIDIAN AND ARE USED ONLY FOR THE PURPOSE OF ANGULAR MEASUREMENT.

SURVEY REFS:
 BARNHISEL SURVEYING
 02/01/1997, 05/02/2007,
 12/28/2010

(60' RECORD RIGHT OF WAY FOR RUDOLPH ROAD AND 40' FOR KRAMER ROAD AS PER WOOD COUNTY ENGINEER'S OFFICE.)

