

Liberty  
A  
403

# SURVEY FOR: STEVEN M. DENNIS II

NW 1/4 SECTION 01  
T-4-N, R-10-E  
LIBERTY TOWNSHIP, WOOD CO., OHIO



SURVEY REF.  
MICHAEL BARNHISEL 02/01/1997,  
05/02/2007, 12/28/2010.

THE BEARINGS REFERRED TO HEREIN  
ARE BASED UPON AN ASSUMED  
MERIDIAN AND ARE USED ONLY FOR  
THE PURPOSE OF ANGULAR MEASURE-  
MENTS.

(40' RECORD RIGHT OF WAY FOR  
KRAMER ROAD AS PER WOOD  
COUNTY ENGINEERS OFFICE.)

- (A) STEVEN M. DENNIS II  
VOL. 3098, PAGE 938  
132-410-0100-00-013-001
- (B) STEVEN M. DENNIS II  
VOL. 3098, PAGE 938  
132-410-0100-00-013-003
- (C) STEVEN M. DENNIS II  
VOL. 2785, PAGE 1041  
132-410-0100-00-013-500

M&M DENNIS LLC AND  
MICHELLE C. STORCH  
VOL. 3838, PAGE 164  
132-410-0100-00-012-501

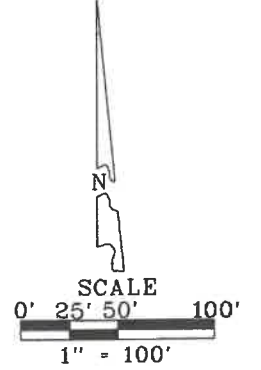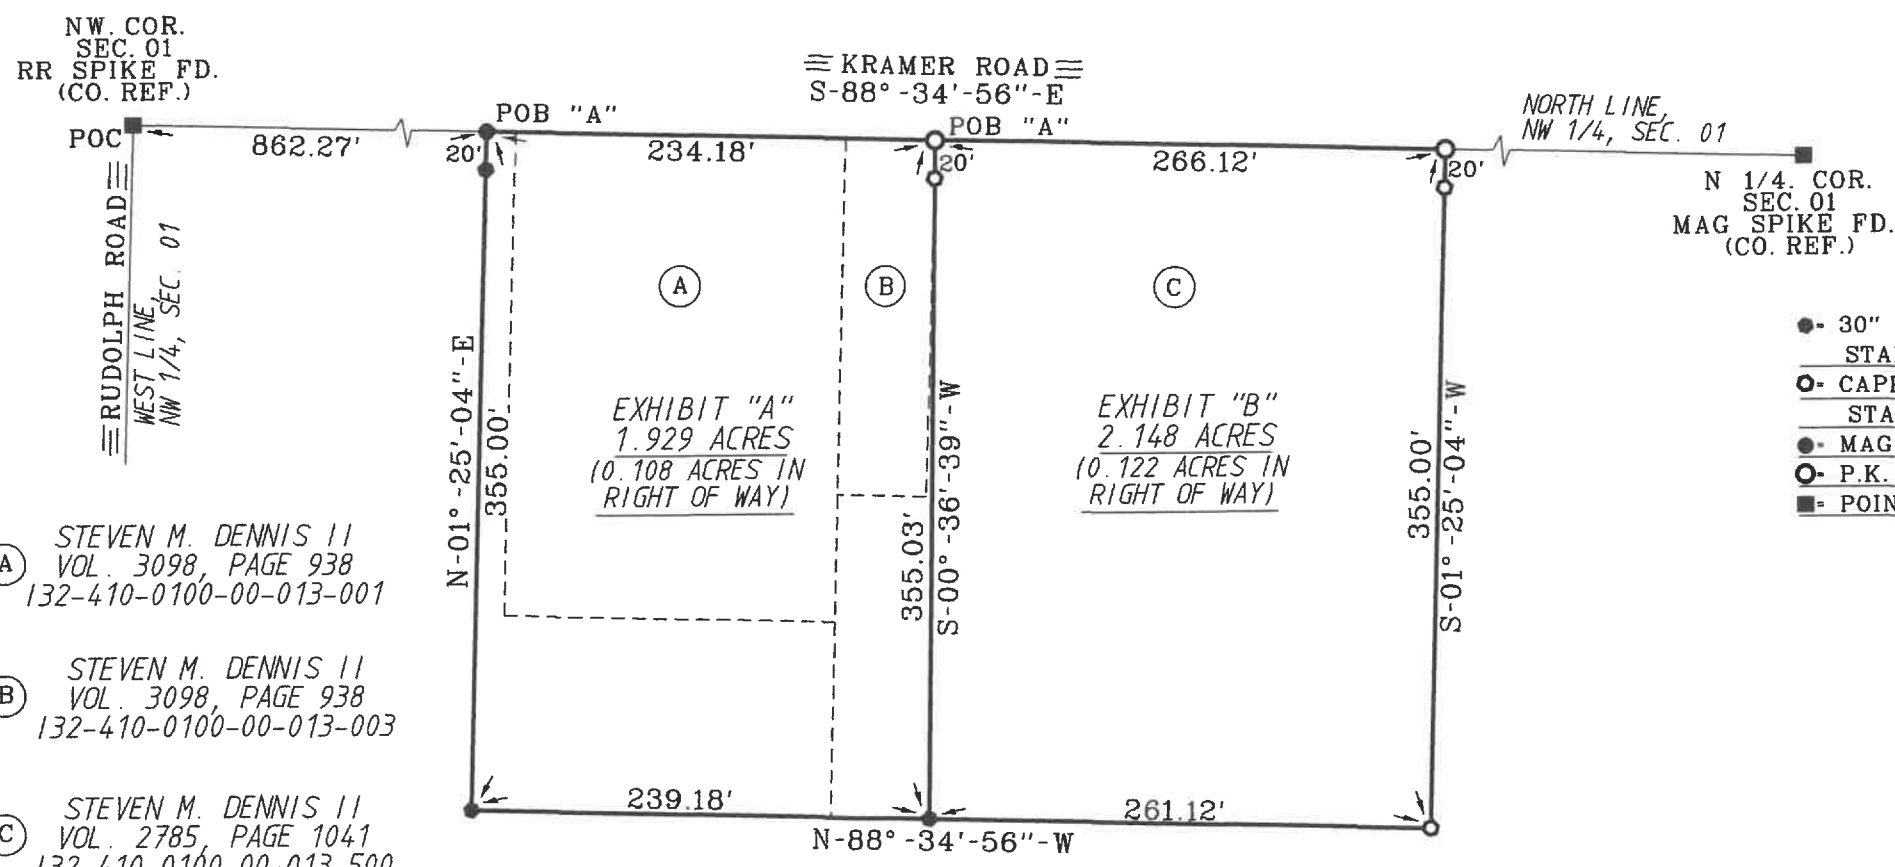

- LEGEND**
- 30" X 5/8" CAPPED IRON ROD SET STAMPED "BARNHISEL S-7678"
  - CAPPED IRON ROD FOUND STAMPED "BARNHISEL S-7678"
  - MAG NAIL SET
  - P.K. NAIL FOUND
  - POINT FOUND AS DESCRIBED

I HEREBY CERTIFY THIS  
SURVEY TO BE CORRECT  
AND TRUE TO THE BEST  
OF MY KNOWLEDGE.

*Michael D. Barnhisel*  
MICHAEL D. BARNHISEL  
REG. SURVEYOR #S-7678  
DATE: 02-20-2023



Liberty  
A  
403