


# Survey For Gary Wulff

PAI Job #15-0681  
Dwg. DSS

Being part of the SW1/4 of Section 1, T4N, R10E,  
Liberty Township, Wood County, Ohio

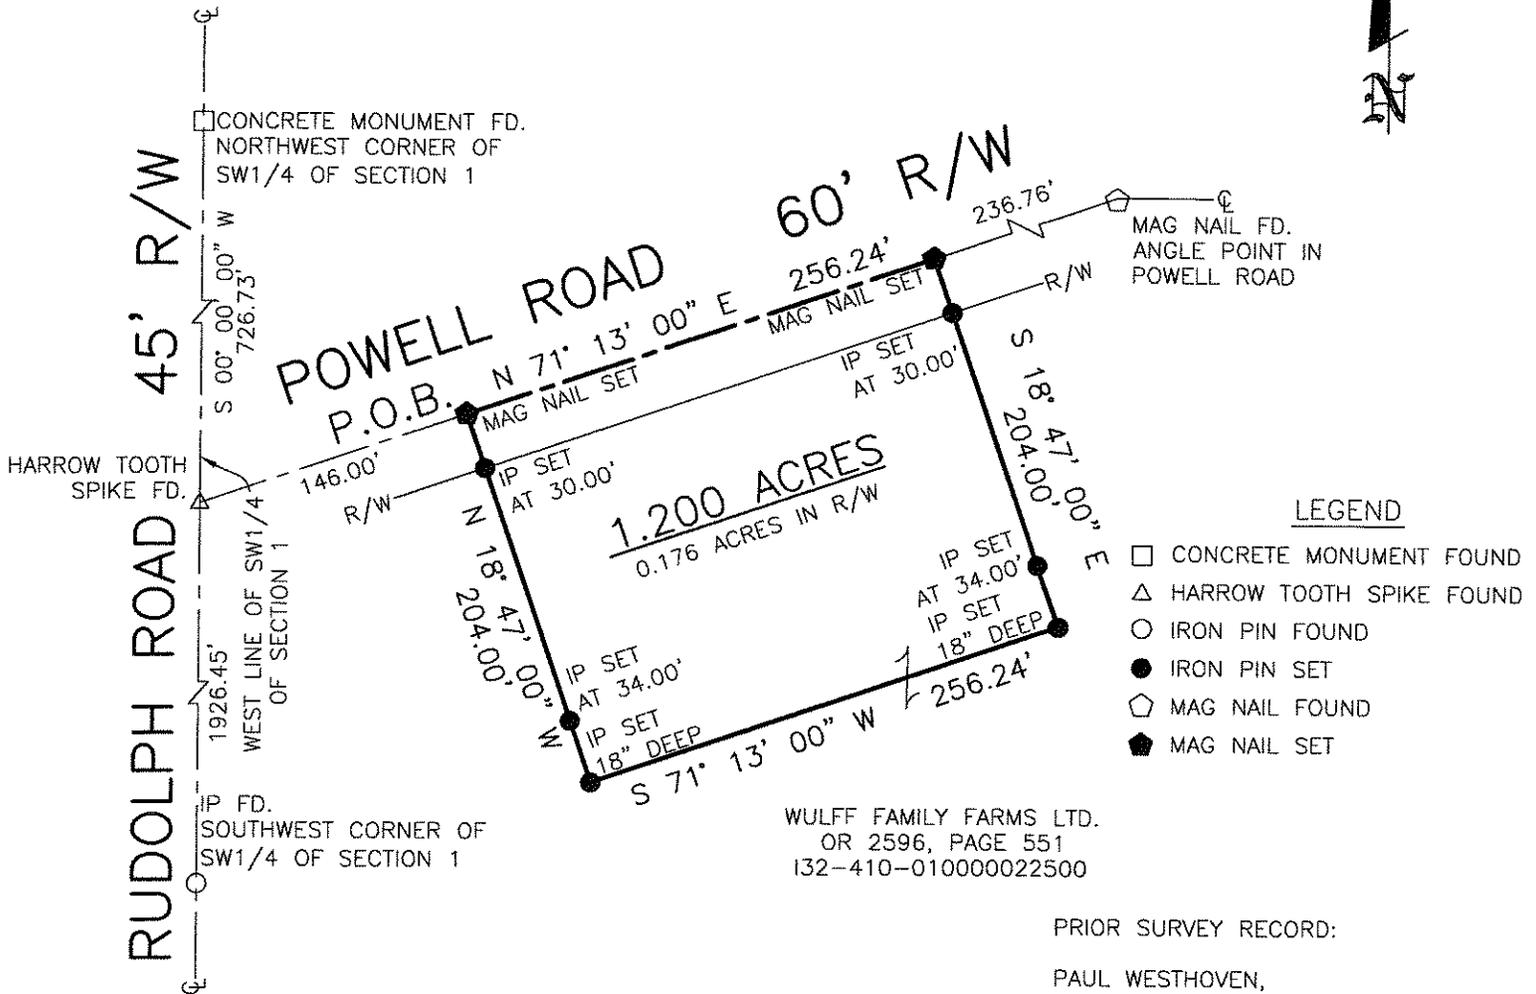

WULFF FAMILY FARMS LTD.  
OR 2596, PAGE 551  
132-410-010000022500

PRIOR SURVEY RECORD:

PAUL WESTHOVEN,  
MARCH & APRIL 2005

Date: 1-1-5-2015

Nick E. Nigh, P.S. #7384  
Peterman Associates, Inc.  
3480 N. Main Street  
Findlay, Ohio 45840

## GRAPHIC SCALE



( IN FEET )  
1 inch = 100 ft.

Note: The bearings on this plat are based upon an assumed meridian and are used only for the purpose of describing angular measurements.

IP Set = 5/8"x30" rebar with Peterman Associates Cap.

**PETERMAN**  
ASSOCIATES, INC.

- ARCHITECTS - ENGINEERS - SURVEYORS -

Corporate Office  
3480 N. Main Street  
Findlay, Ohio 45840  
Office (419)422-8872  
Fax (419)422-9468



LIBERTY  
315