

369
LIBERTY

24 Trees
North Line South 1/2
N 87° 28' W 750.7'
143.7' 163' 213.5'

Survey in S. 1/4, Sec. 2, Liberty Twp. Wood Co. O.



Control points found at points shown thus ▲
Iron pipe found at points shown thus ✕
Iron pipe set at points shown thus ●
P.K. nails set at points shown thus ✕

Description
A parcel of land located in the South West 1/4 of Section 2, Town 4 North Range 10 East, Liberty Township Wood County, Ohio and described as follows; beginning at a point on the center of Powell Road a distance of N 68° 53' E 1332 feet from the intersection of the said center with the West Line of the said Section 2; thence N 00° 41' E a distance of 314 feet; thence easterly a distance of 175 feet; thence southerly parallel to the opposite side a distance of 257 feet to the center of the said Powell Road; thence S 77° 18' W a distance of 80 feet; thence S 68° 53' W a distance of 104 feet the place of beginning and containing 1.14 acres or land more or less but subject to easement for legal highways.

Ralph Turnow - Owner

Surveyed by H. M. Magan
May 1977 Reg. Sur. 890

West Line Sec. 2 Mitchell Rd.
N 2° E
N 0° 41' E

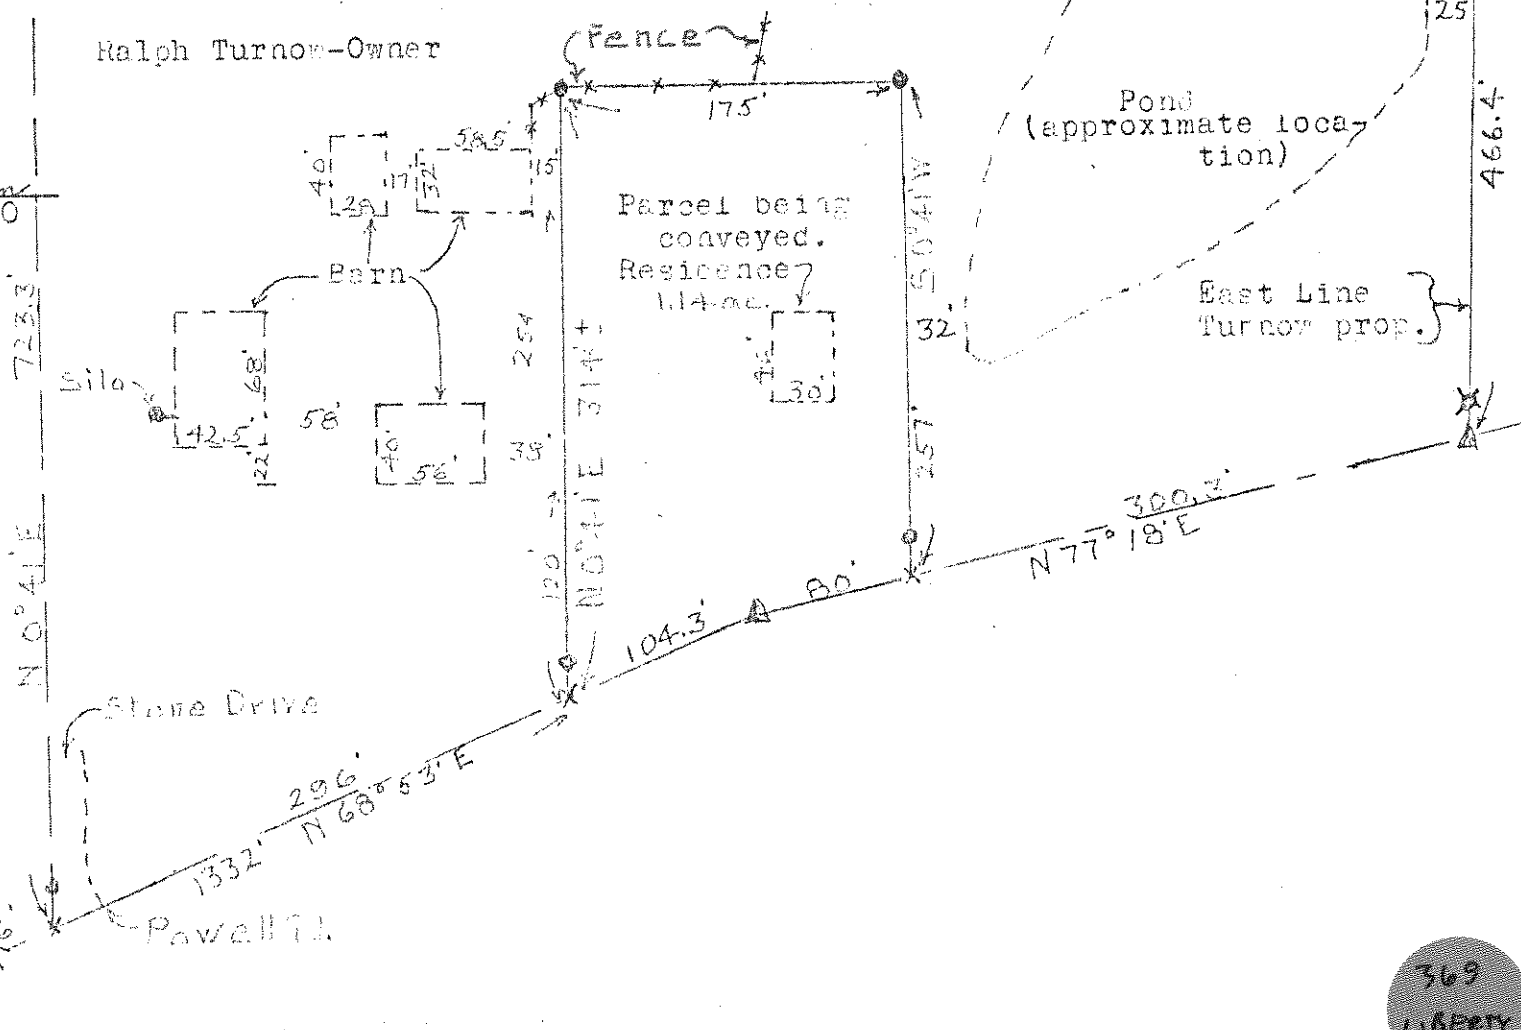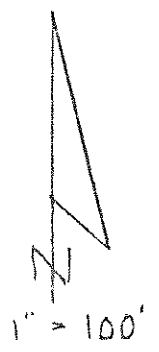

369
LIBERTY