
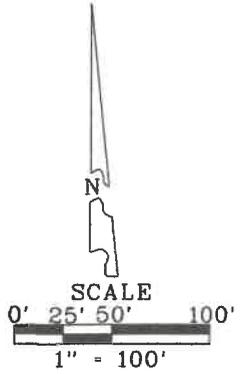


Liberty  
B  
392

# SURVEY FOR: DOUGLAS L. BURKHART

SW. 1/4 SECTION 02  
T-4-N, R-10-E  
LIBERTY TOWNSHIP, WOOD CO., OHIO

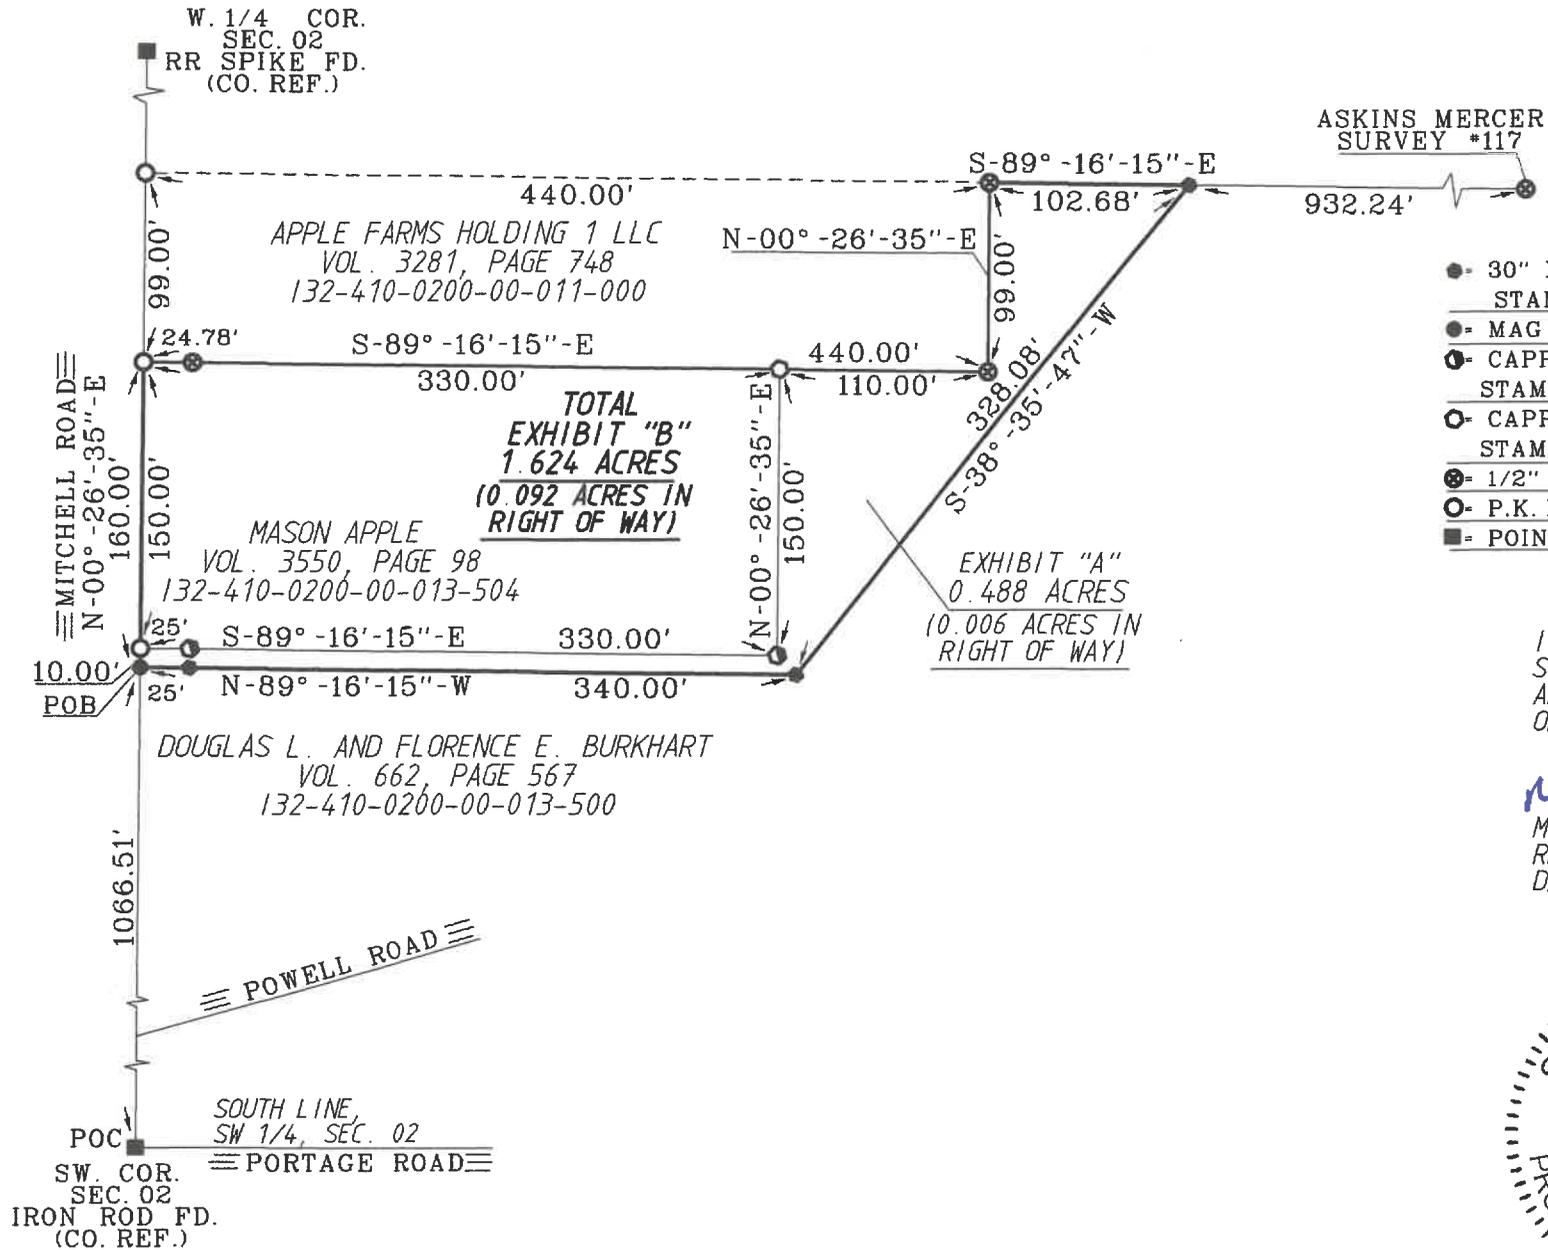

- LEGEND**
- 30" X 5/8" CAPPED IRON ROD SET STAMPED "BARNHISEL S-7678"
  - MAG NAIL SET
  - ⊙ CAPPED IRON ROD FOUND STAMPED "BARNHISEL S-7678"
  - ⊙ CAPPED IRON ROD FOUND STAMPED "VHHA 6563"
  - ⊙ 1/2" IRON ROD FOUND
  - ⊙ P.K. NAIL FOUND
  - POINT FOUND AS DESCRIBED

I HEREBY CERTIFY THIS SURVEY TO BE CORRECT AND TRUE TO THE BEST OF MY KNOWLEDGE.

*Michael D. Barnhise*  
MICHAEL D. BARNHISEL  
REG. SURVEYOR #S-7678  
DATE: 06-04-2021

SURVEY REF:  
BARNHISEL 08/27/2001. #213  
FRED GOSSMAN 05/16/1964. #1  
ASKINS MERCER 11/26/1991. #117

THE BEARINGS REFERRED TO HEREIN ARE BASED UPON AN ASSUMED MERIDIAN AND ARE USED ONLY FOR THE PURPOSE OF ANGULAR MEASUREMENTS.

(50' RECORD RIGHT OF WAY FOR MITCHELL ROAD, AS PER WOOD COUNTY ENGINEERS OFFICE.)



Liberty  
B  
392