


LIBERTY
290

SURVEY
in
South East $\frac{1}{4}$ Sec. 2, Liberty Twp.
Wood Co. O.

P.K.Nails set at points shown thus X
Iron pipe set at points shown thus O

Note: This plat is not to scale, bearings are assumed for descriptive purposes only.

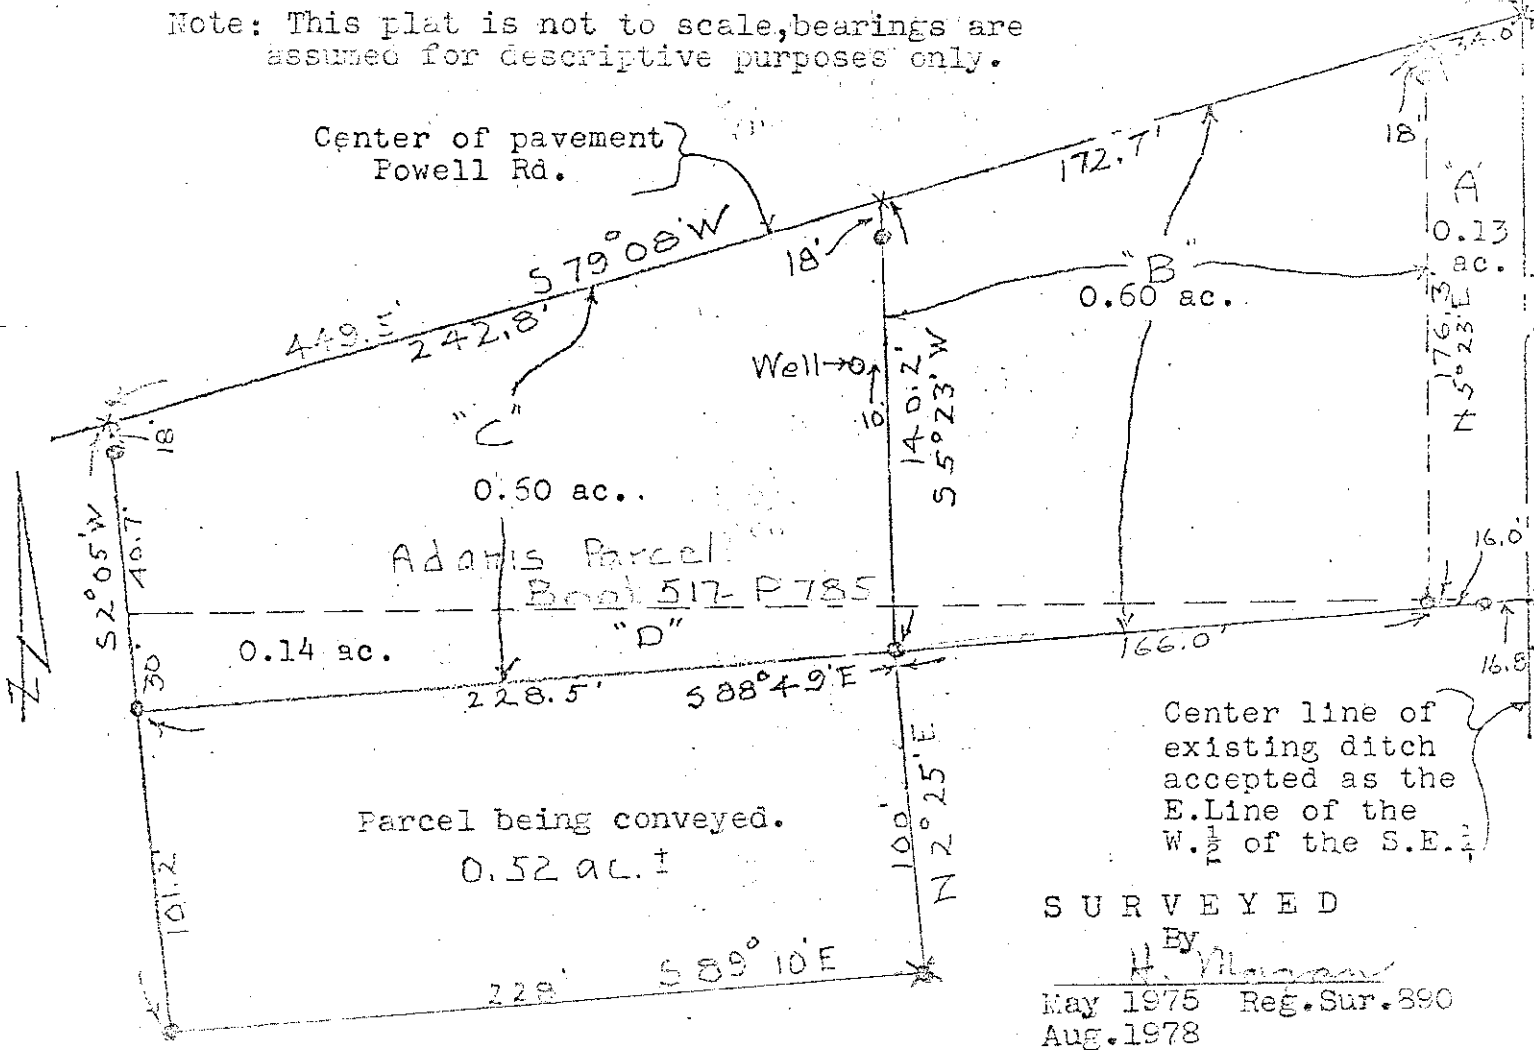

SURVEYED

By
H. Williams
May 1975 Reg. Sur. 890
Aug. 1978

Description

A parcel of land located in the West Half of the South East quarter of Section Two, T 4 N-R10 E, Liberty Township, Wood County, Ohio and described as follows: beginning at a point on the center of the Powell Road pavement a distance of 449.5 feet, South $79^{\circ}08'$ West, from the intersection of the said center and the East Line of the said West Half: thence South $2^{\circ}05'$ West along the west line of the David L. and Rebecca Adams property a distance of 88.7 feet to the south west corner of the said parcel: thence continuing South $2^{\circ}05'$ West along the west side of the parcel being conveyed a distance of 101.2 feet to the south east corner of the parcel of land located to the west: thence South $89^{\circ}10'$ East a distance of 228 feet: thence North $2^{\circ}25'$ East a distance of 100 feet to the south east corner of the said Adams parcel: thence North $88^{\circ}49'$ West along the south line of the said Adams parcel a distance of 228.5 feet to the place of beginning and containing 0.52 acres of land more or less.

LIBERTY
290