
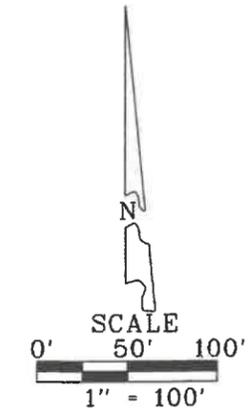


SURVEY FOR: ROSE CHARMAINE POTTER AND PAULETTE J. MEYERS

NW. 1/4 SECTION 03
 T-4-N, R-10-E
 LIBERTY TOWNSHIP, WOOD CO., OHIO

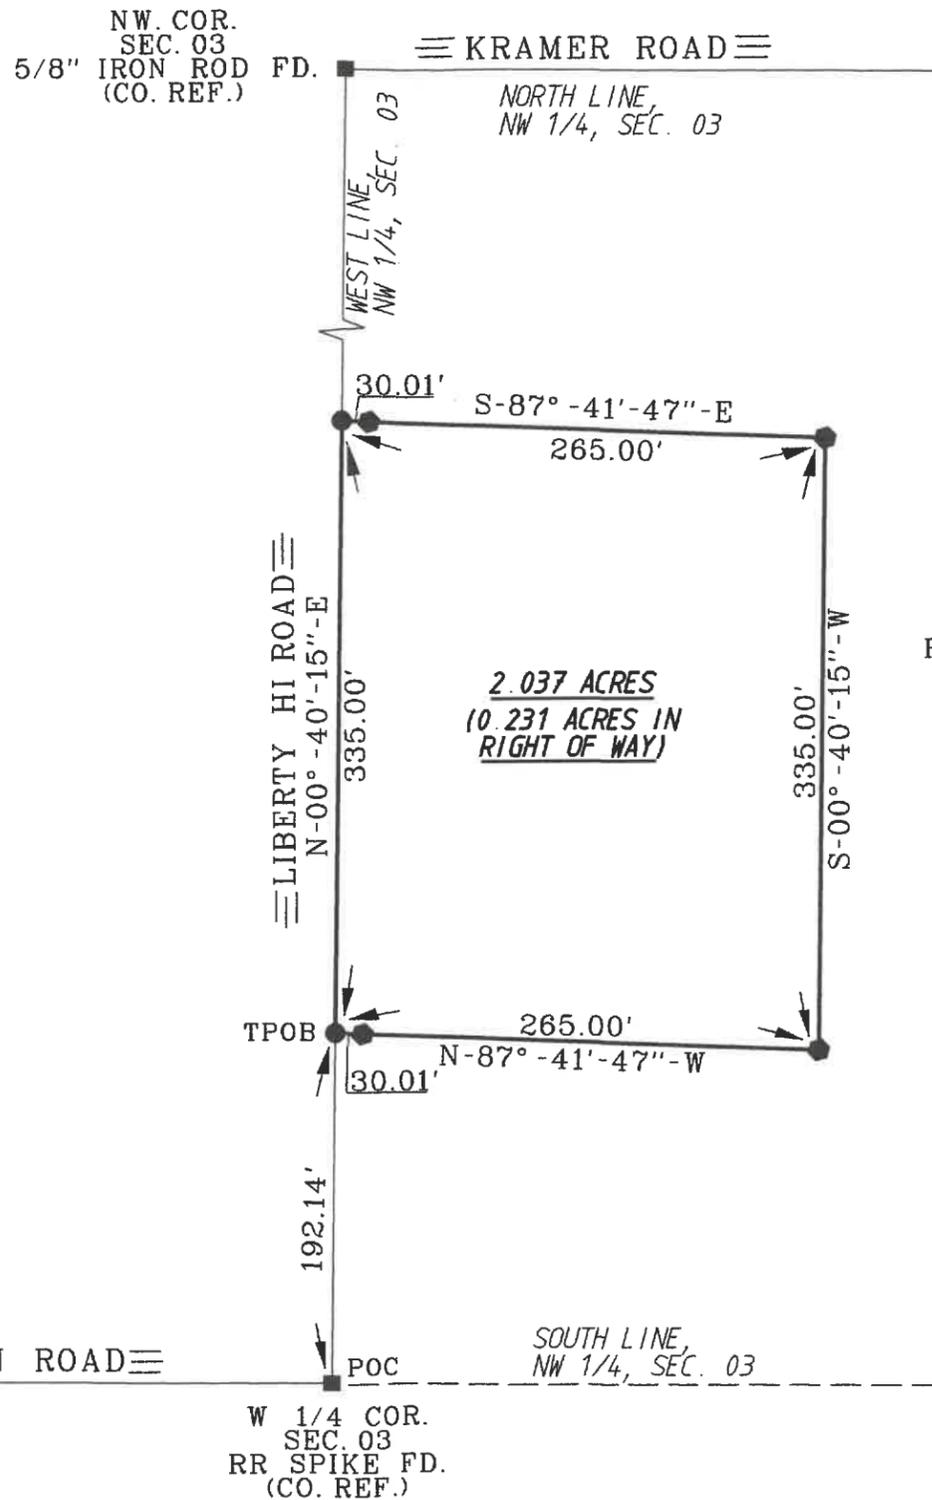


- LEGEND
- = 5/8" CAPPED IRON ROD SET "BARNHISEL S-7678"
 - = MAG NAIL SET
 - = POINT FOUND AS DESCRIBED

ROSE CHARMAINE POTTER AND
 PAULETTE J. MEYERS
 INSTRUMENT NO. 202307937
 132-410-0300-00-012-000

I HEREBY CERTIFY THIS SURVEY TO BE CORRECT AND TRUE TO THE BEST OF MY KNOWLEDGE.

Michael D. Barnhisel
 MICHAEL D. BARNHISEL
 REG. SURVEYOR #S-7678
 DATE: 02-14-2024

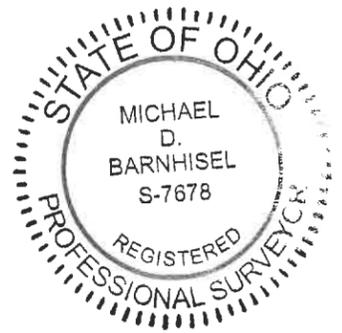

THE BEARINGS REFERRED TO HEREIN ARE BASED UPON AN ASSUMED MERIDIAN AND ARE USED ONLY FOR THE PURPOSE OF ANGULAR MEASUREMENTS.

(60' RECORD RIGHT OF WAY FOR LIBERTY HI ROAD AS PER WOOD COUNTY ENGINEER'S OFFICE)

507
 1817

LIB.
 405