

343
LIBERTY


SURVEY

in
W $\frac{1}{2}$ Sec. 10, T 4 N-R 10 E,
Liberty Twp. Wood Co. O.
Wood Est.

Control points shown thus Δ
'A' Intersection center line Steen Rd & E. Line N.W. $\frac{1}{4}$
'B' S.E. Cor. N.W. $\frac{1}{4}$ (Stone)

Iron pipe set at points shown thus \circ
" " found " " " "

Surveyed by H. Morgan
Nov. 1968 Reg. Sur. 890

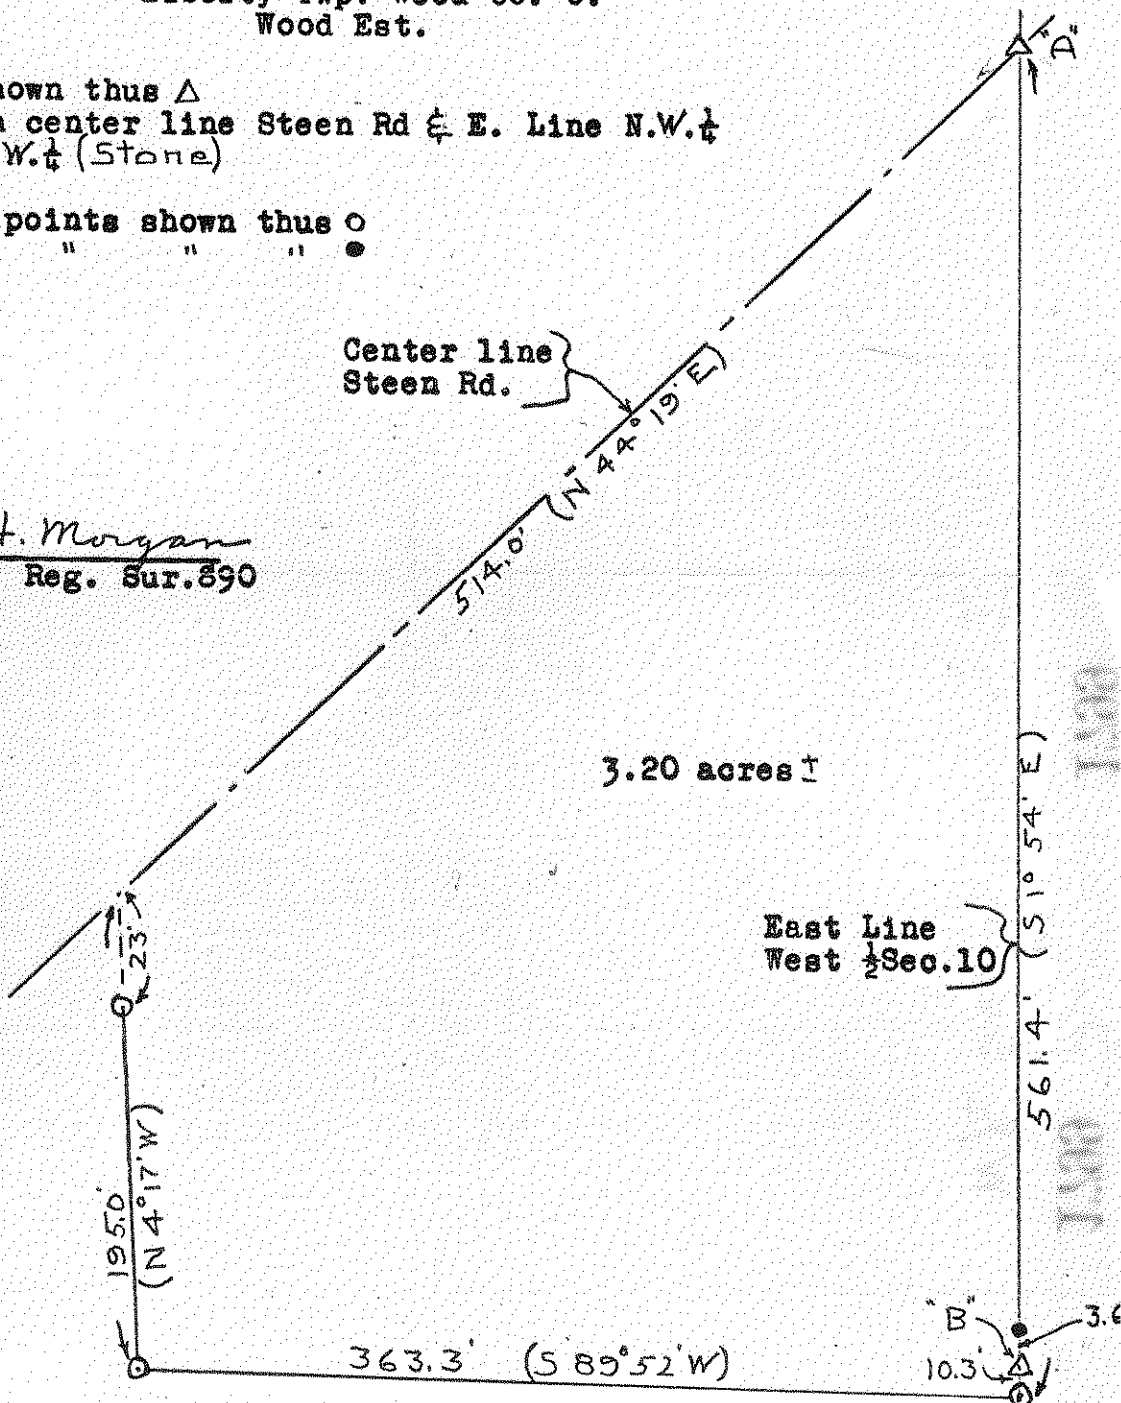

Description

A parcel of land located in the W. $\frac{1}{2}$ of Sec. 10, Town 4 North Range 10 East, Liberty Twp. Wood Co. O. and described as follows; beginning at the intersection of the center line of the Steen Rd. and the East Line of the said West $\frac{1}{2}$; thence South 01° 54' East along the said East Line a distance of 561.4 feet; thence South 89° 52' West a distance of 363.3 feet; thence North 04° 17' West a distance of 195.0 feet to the center line of the said Steen Rd.; thence North 44° 19' East a distance of 514.0 feet along the said center line to the place of beginning and containing 3.20 acres of land more or less but subject to easement for legal highway

343
LIBERTY