


Liberty
A
320


SURVEY FOR: STEVEN P. AND JILL L. GORIS

SW. 1/4 SECTION 10
T-4-N, R-10-E
LIBERTY TOWNSHIP, WOOD CO., OHIO

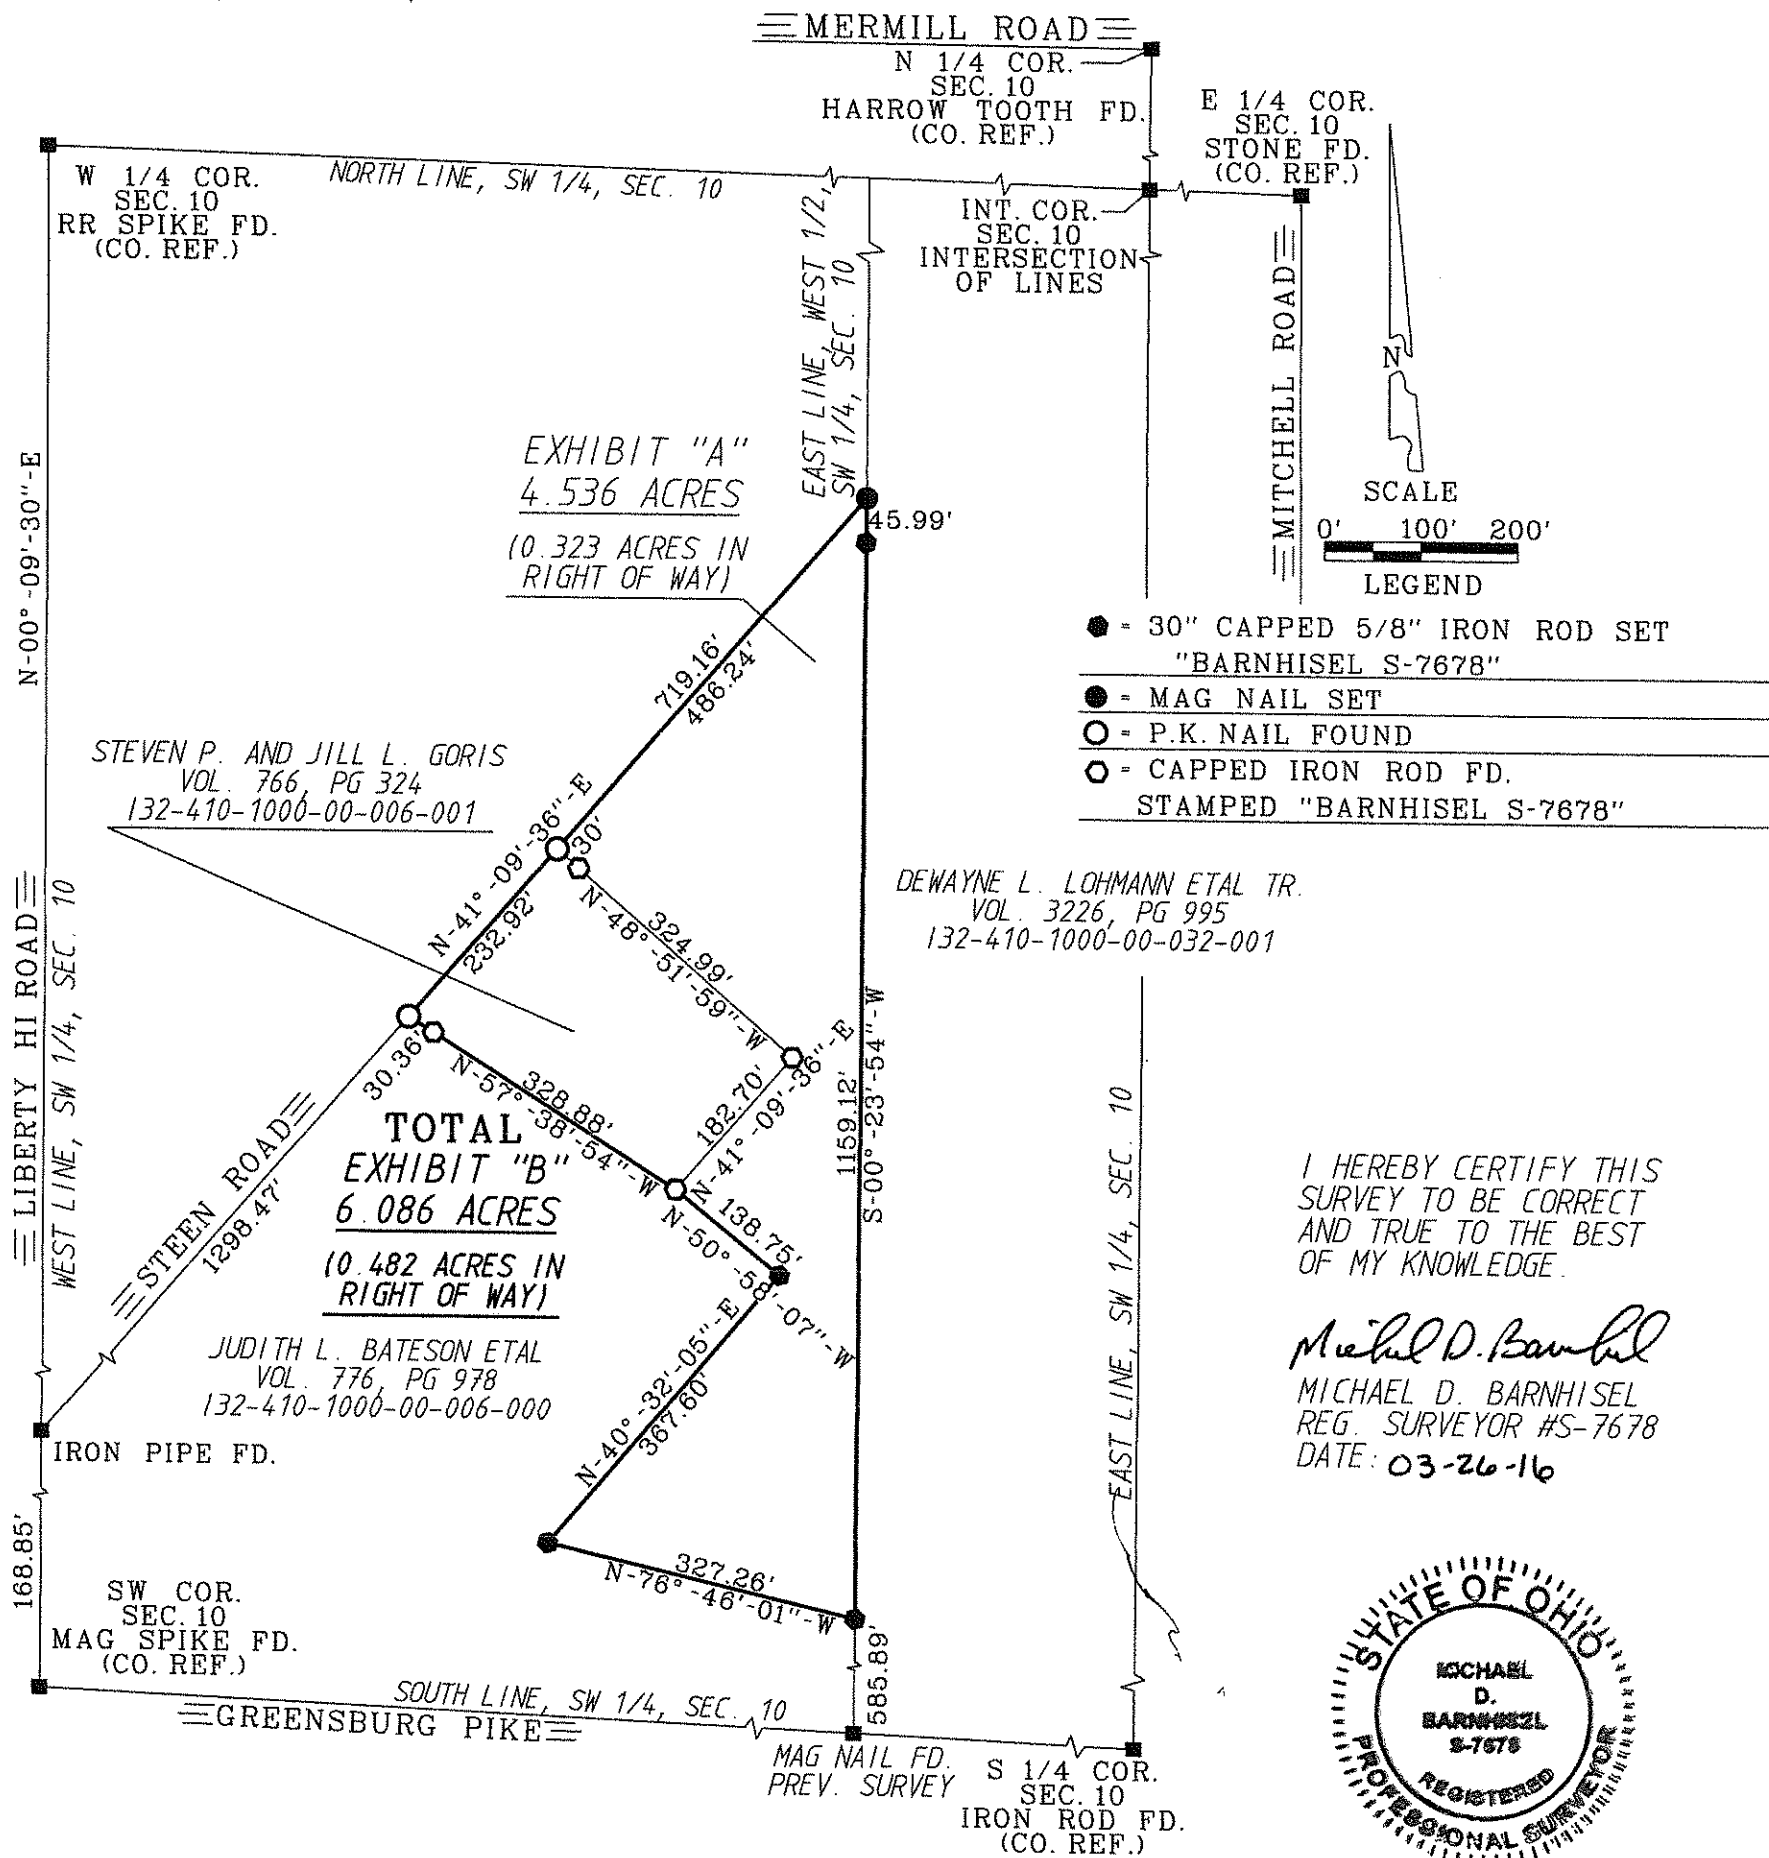

I HEREBY CERTIFY THIS SURVEY TO BE CORRECT AND TRUE TO THE BEST OF MY KNOWLEDGE.

Michael D. Barnhisel
MICHAEL D. BARNHISEL
REG. SURVEYOR #S-7678
DATE: 03-26-16

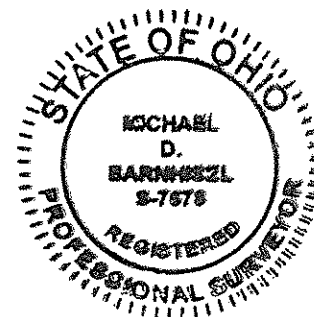

THE BEARINGS REFERRED TO HEREIN ARE BASED UPON AN ASSUMED MERIDIAN AND ARE USED ONLY FOR THE PURPOSE OF ANGULAR MEASUREMENT.

(60' RECORD RIGHT OF WAY AS PER WOOD CO. ENGINEER'S OFFICE.)

SURVEY REF:
BARNHISEL SURVEYING, AUG. 2000
PETERMAN ASSOC. INC. MAR. 2006

Liberty
A
320