

341
LIBERTY

AMCO
CORP

SURVEY


AMCO
CORP

AMCO
CORP

in
S.W. 1/4, Sec. 10, T4N-R10E, Liberty Twp.,
Wood Co. O.
Edith Wood Est.

A parcel of land located in the South West 1/4 of Section 10,
Town 4 North, Range 10 East, Liberty Township, Wood County, Ohio
and described as follows; Beginning at the intersection of the
west line of the Edith Wood property and the centerline of the
Steen Ridge Road; thence North 01° 40' West along the said west line,
said line also being the east line of the Brice Musser property,
a distance of 921.0 feet to the North Line of the said South West 1/4;
thence East along the said North Line a distance of 770.8 feet to
the center line of the Sand Ridge Road; thence South 44° 19' West
along the said center line a distance of 641.5 feet; thence South
32° 36' West a distance of 548.0 feet to the place of beginning and
containing 7.188 acres of land more or less but subject to easement
for legal highways. Bearings assumed.

SHOULD BE STEEN

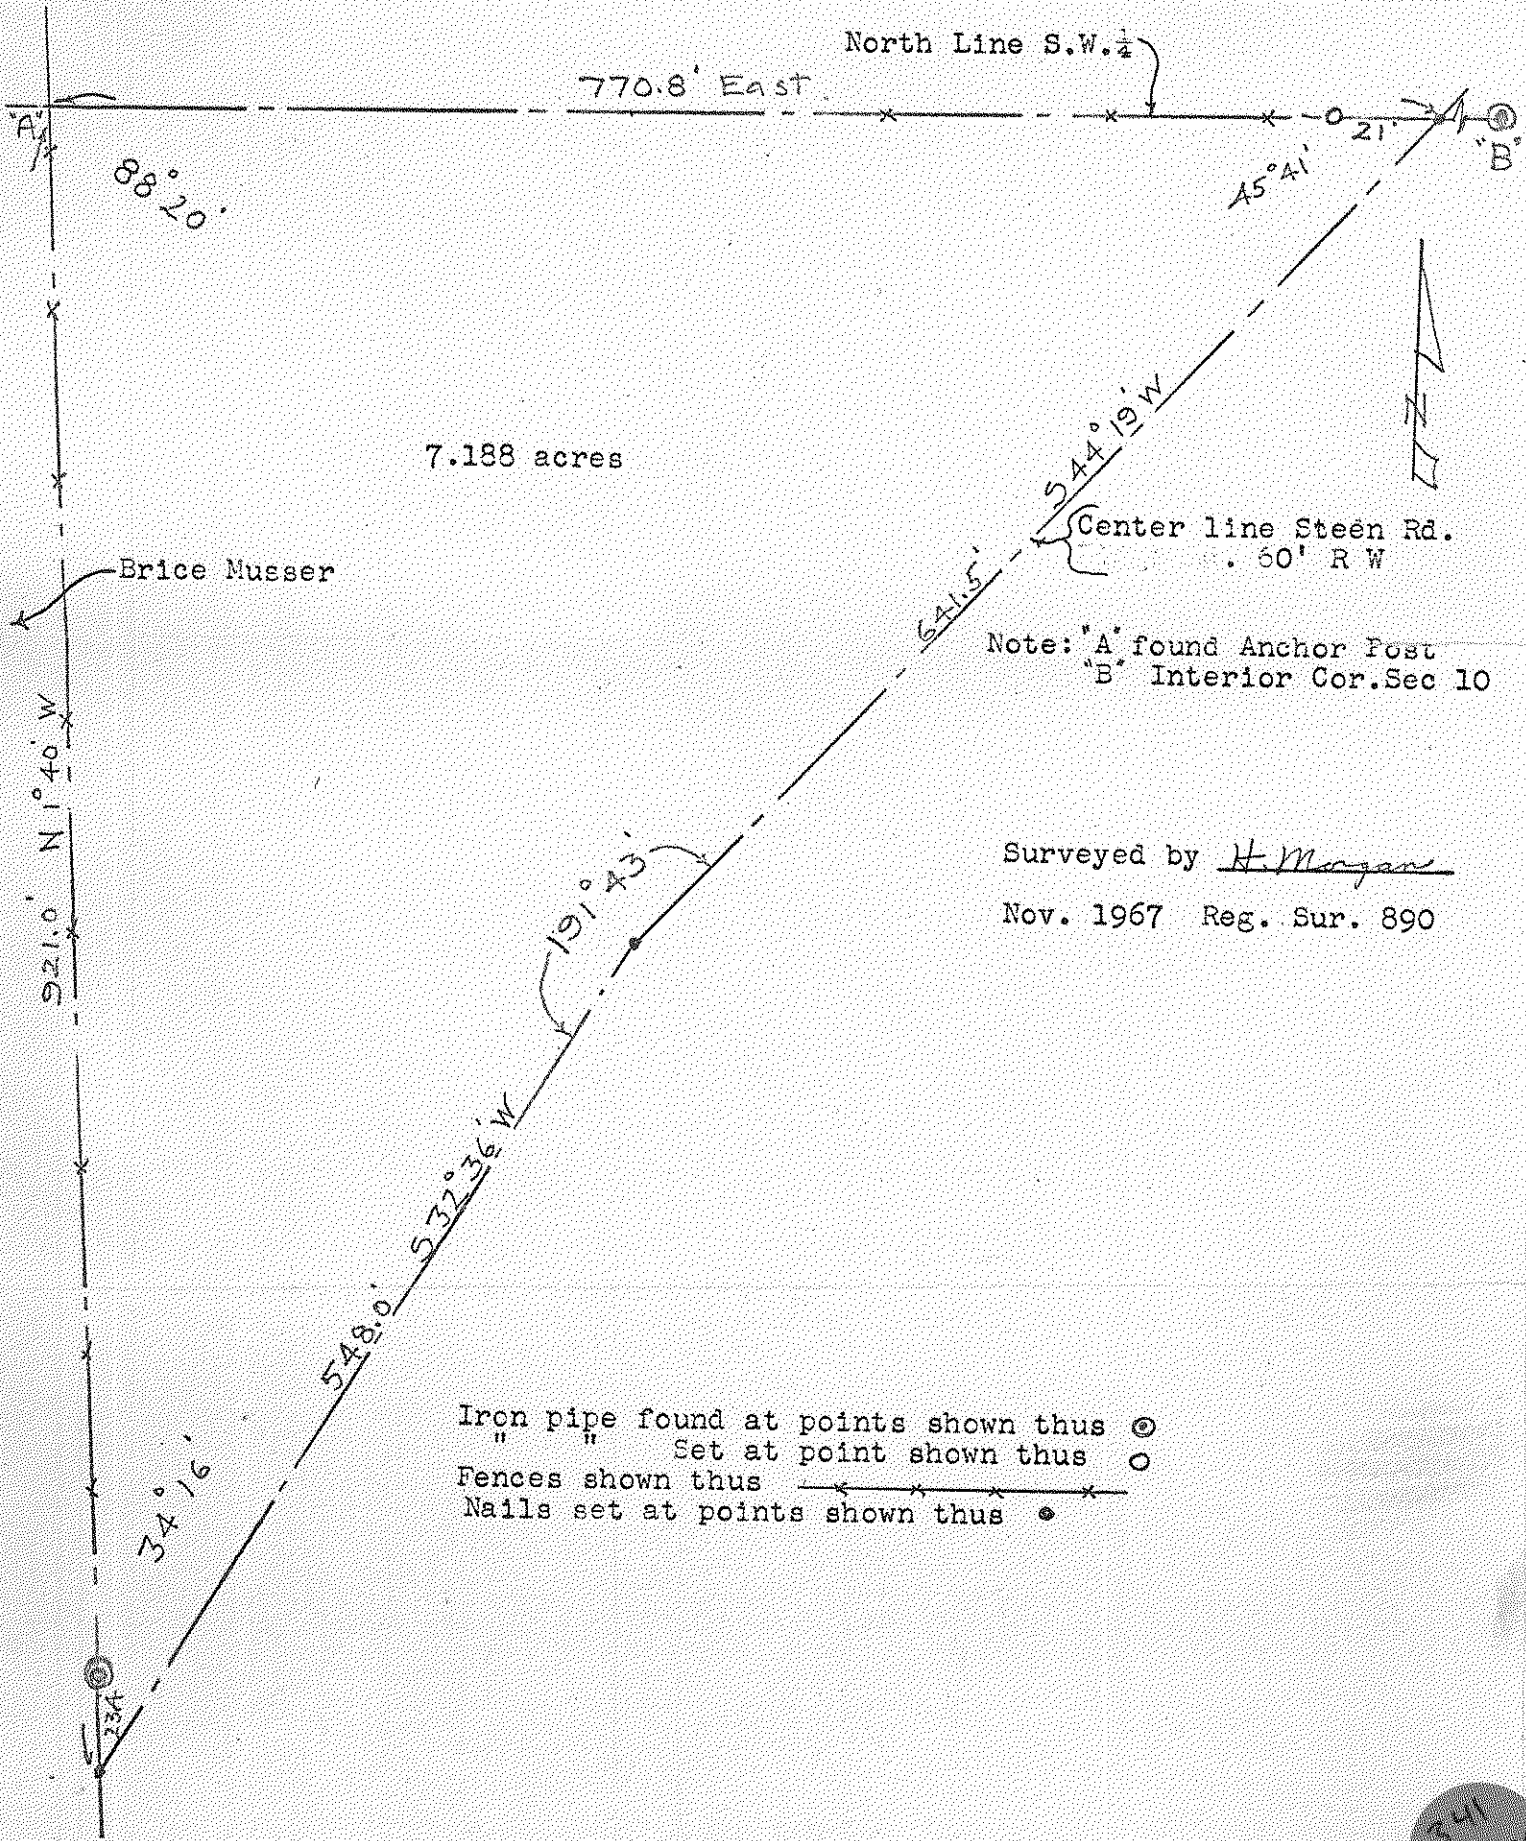

Note: "A" found Anchor Post
"B" Interior Cor. Sec 10

Surveyed by H. Morgan
Nov. 1967 Reg. Sur. 890

Iron pipe found at points shown thus ⊙
" " Set at point shown thus ○
Fences shown thus —x—x—x—x—
Nails set at points shown thus ●

341
LIBERTY