


LIB  
3/16

# Survey For Gary Wulff


PAI Job #15-0682  
Dwg. DSS

Being part of NE1/4 of Section 13, T4N, R10E,  
Liberty Township, Wood County, Ohio

## GREENSBURG PIKE 60' R/W

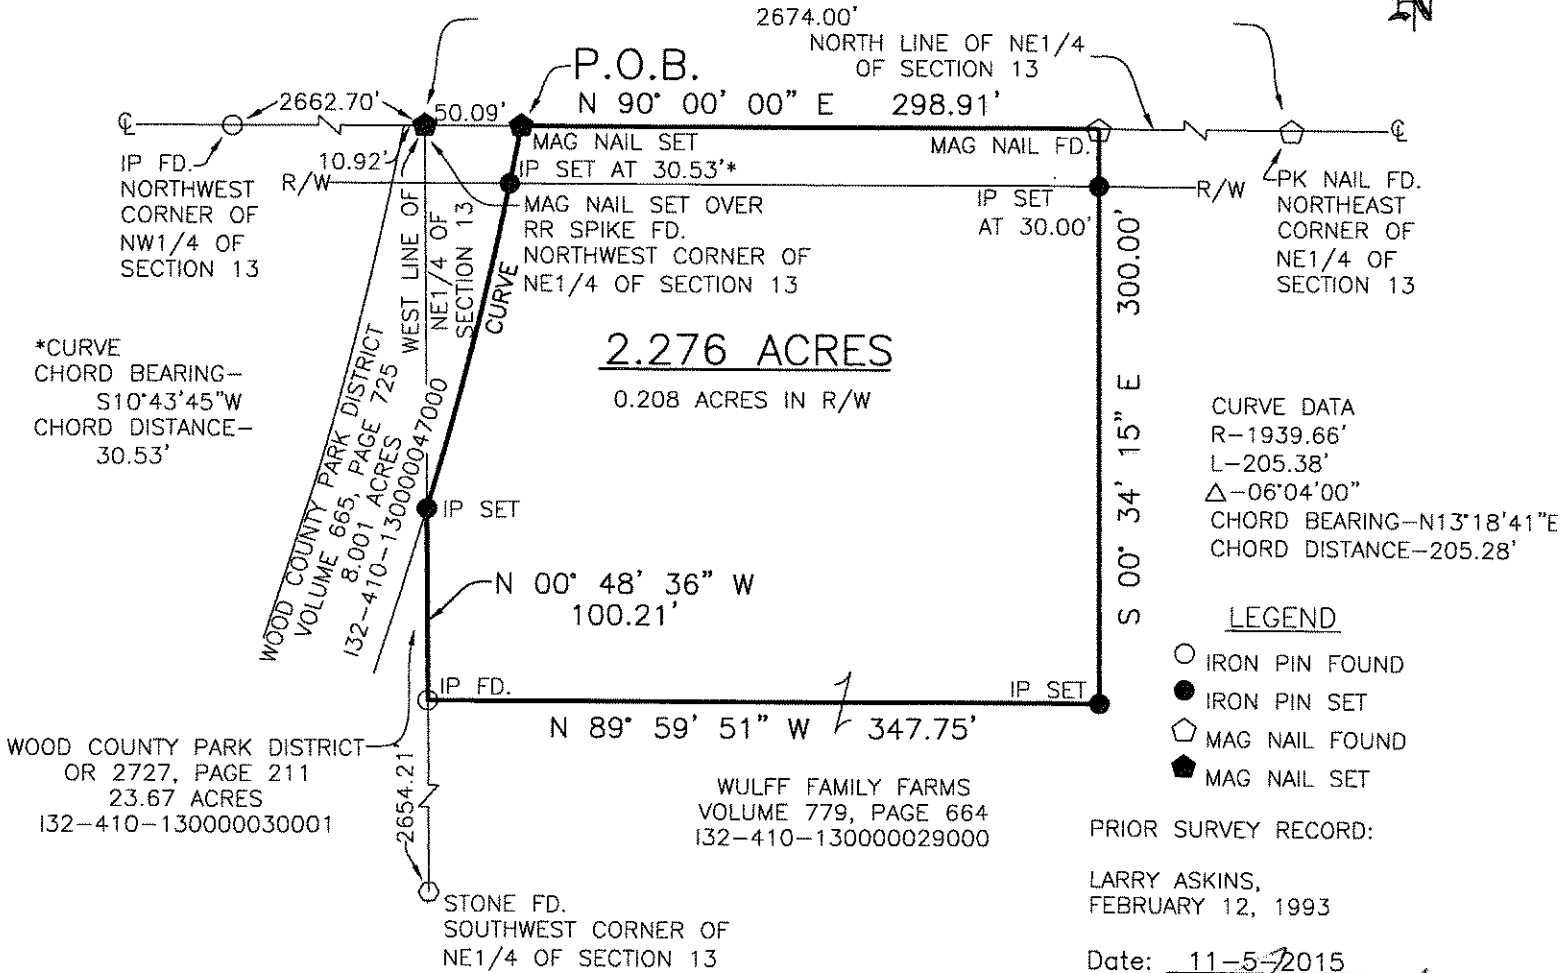

### GRAPHIC SCALE

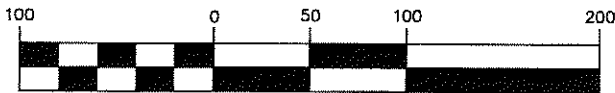

( IN FEET )  
1 inch = 100 ft.

Note: The bearings on this plat are based upon an assumed meridian and are used only for the purpose of describing angular measurements.

IP Set = 5/8"x30" rebar with Peterman Associates Cap.

**PETERMAN ASSOCIATES, INC.**

- ARCHITECTS - ENGINEERS - SURVEYORS -

Corporate Office  
3480 N. Main Street  
Findlay, Ohio 45840  
Office (419)422-6872  
Fax (419)422-9466

Est. 1930

LIB  
3/16