


LIB. 316

Survey For Gary Wulff


PAI Job #15-0682
Dwg. DSS

Being part of NE1/4 of Section 13, T4N, R10E,
Liberty Township, Wood County, Ohio

GREENSBURG PIKE 60' R/W

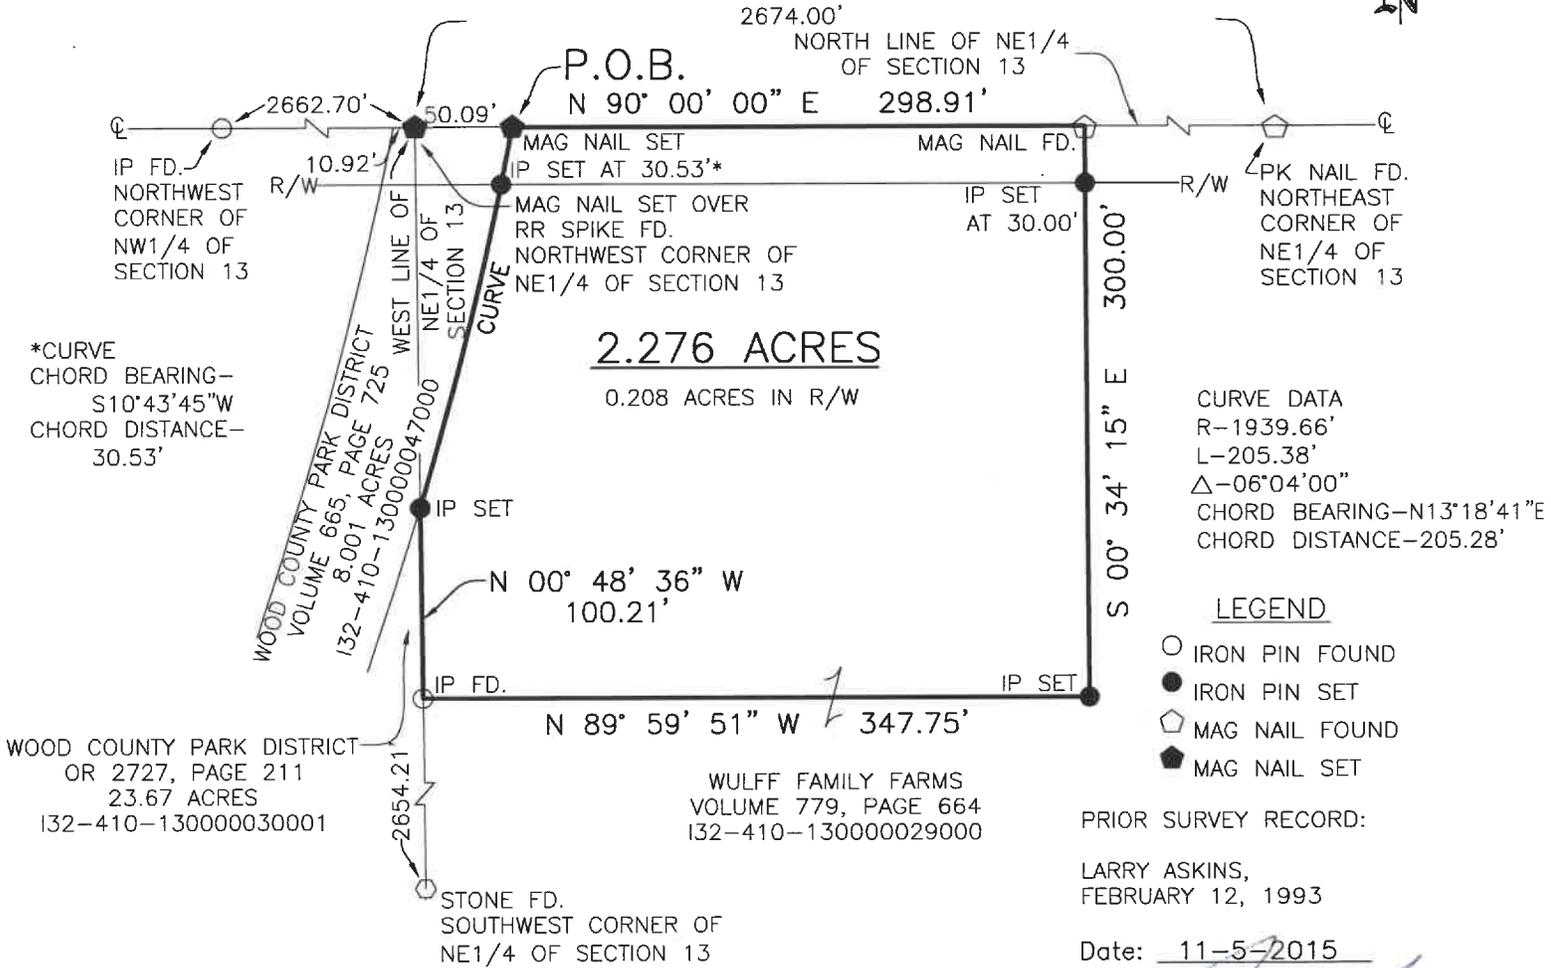

GRAPHIC SCALE

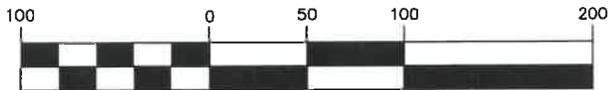

(IN FEET)
1 inch = 100 ft.

Note: The bearings on this plat are based upon an assumed
meridian and are used only for the purpose of
describing angular measurements.

IP Set = 5/8"x30" rebar with Peterman Associates Cap.

PETERMAN ASSOCIATES, INC.

- ARCHITECTS - ENGINEERS - SURVEYORS -

Corporate Office
3480 N. Main Street
Findlay, Ohio 45840
Office (419)422-6872
Fax (419)422-9466



LIB. 316