


Liberty 394

# SURVEY OF PART OF THE EAST HALF (1/2) OF THE NORTHWEST QUARTER (1/4) OF SECTION 17, T 4 N, R 10 E, LIBERTY TOWNSHIP, WOOD COUNTY, OHIO.

"Bearings used hereon are based on an assumed meridian and are for the express purpose of showing angular measurements."

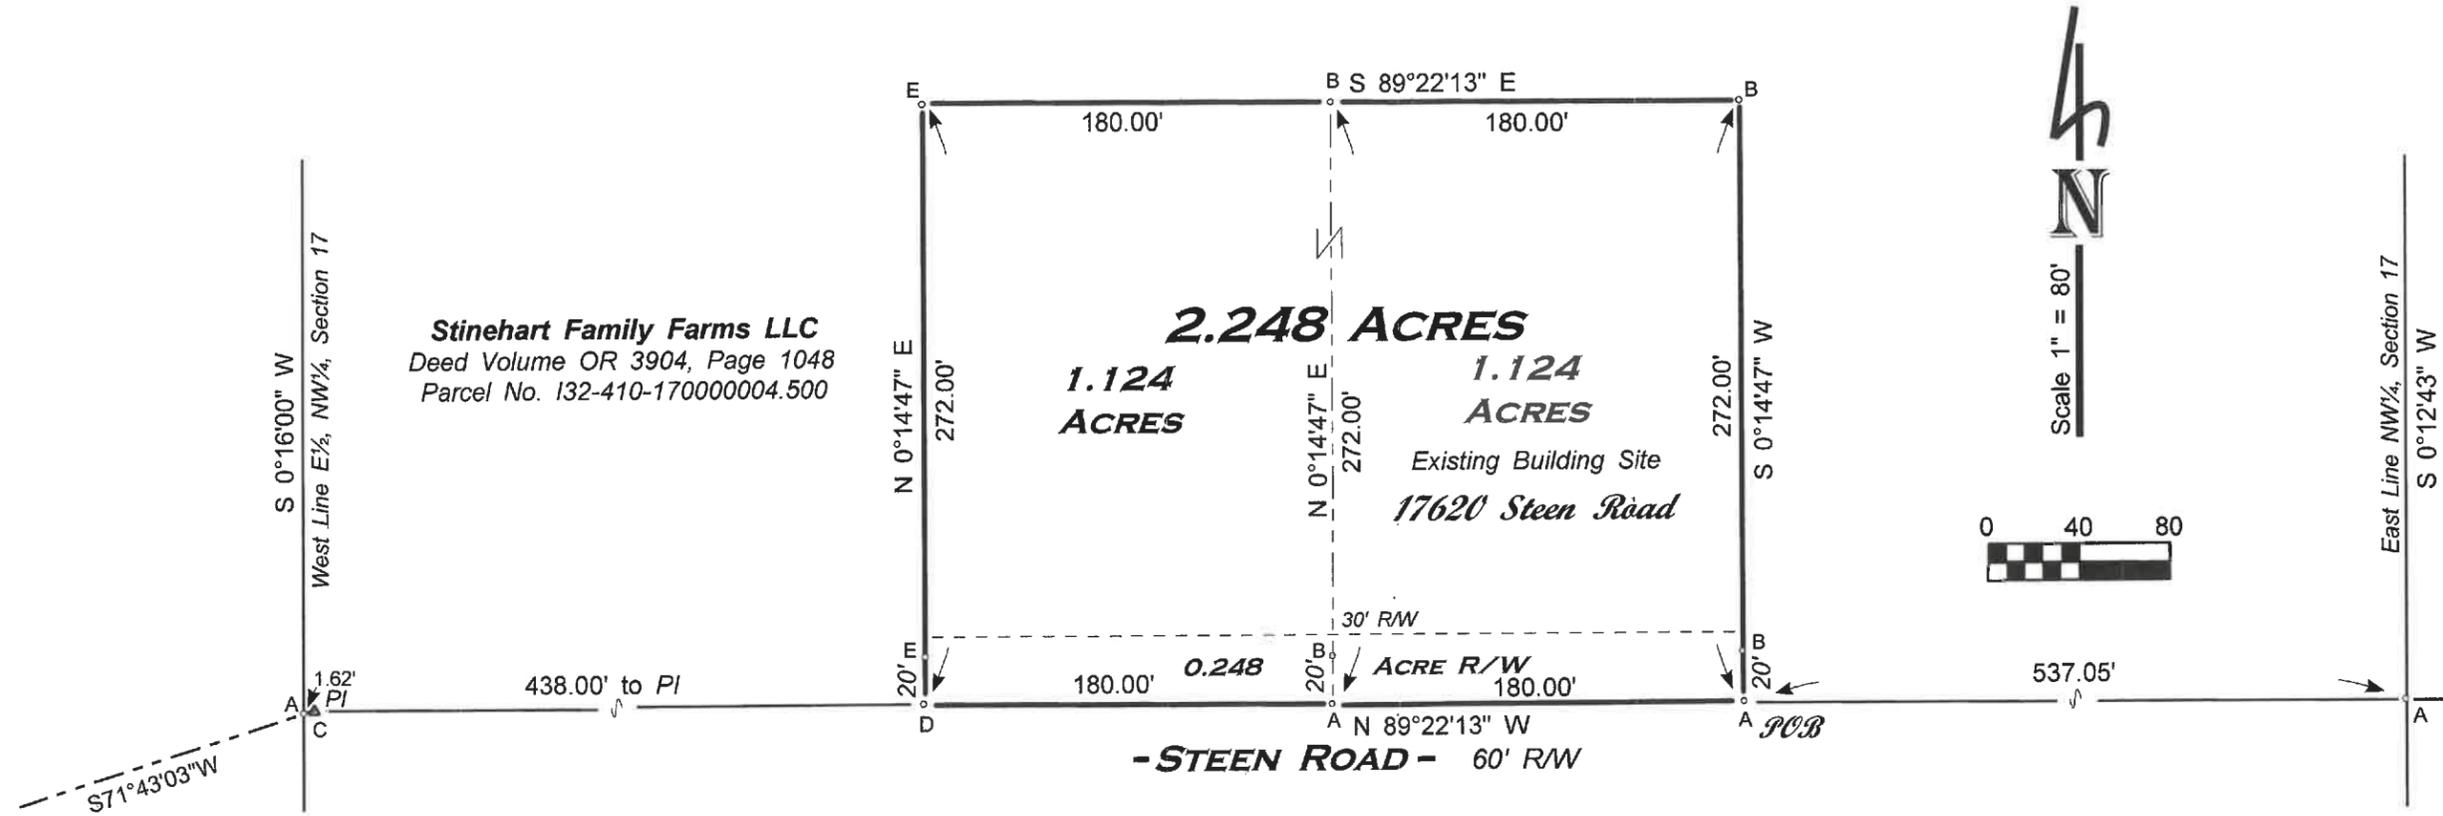

**Stinehart Family Farms LLC**  
Deed Volume OR 3904, Page 1048  
Parcel No. 132-410-170000004.500

**Stinehart Family Farms LLC**  
Deed Volume OR 3904, Page 1044  
Parcel No. 132-410-170000004.503

### LEGEND

- A - Found Mag nail from previous survey.
- B - Found iron pin from previous survey.
- C - Found survey spike from previous survey.
- D - Set Mag nail this survey.
- E - Set 0.20 sq. inch dia. x 30 inch iron pin w/ID cap RLS 5778 H. Behrman this survey.

Reference Survey: File Liberty No. 391,  
Wood County Engineer's Record of Surveys

SEPTEMBER 2021 I HEREBY CERTIFY THIS SURVEY TO BE CORRECT TO THE BEST OF MY KNOWLEDGE.

*Herbert Behrman* 9/16/21  
**HERBERT BEHRMAN, REGISTERED SURVEYOR No. 5778**  
300 SOUTH FIRST STREET, HAMLER, OHIO 43524



Liberty 394