
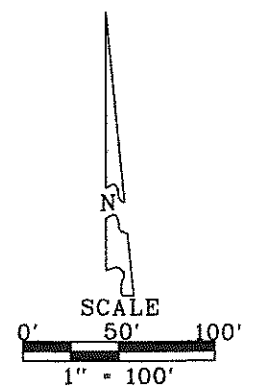


Liberty
A
327

SURVEY FOR: NORMAN CARPENTER

NE. 1/4 & SE. 1/4 SECTION 18
T-4-N, R-10-E
LIBERTY TOWNSHIP, WOOD CO., OHIO


SURVEY REFERENCES:
POGGEMEYER DESIGN GROUP JUNE 2001
HERBERT BEHRMAN 4-17-14
PAUL J. WESTHOVEN 11-17-1998

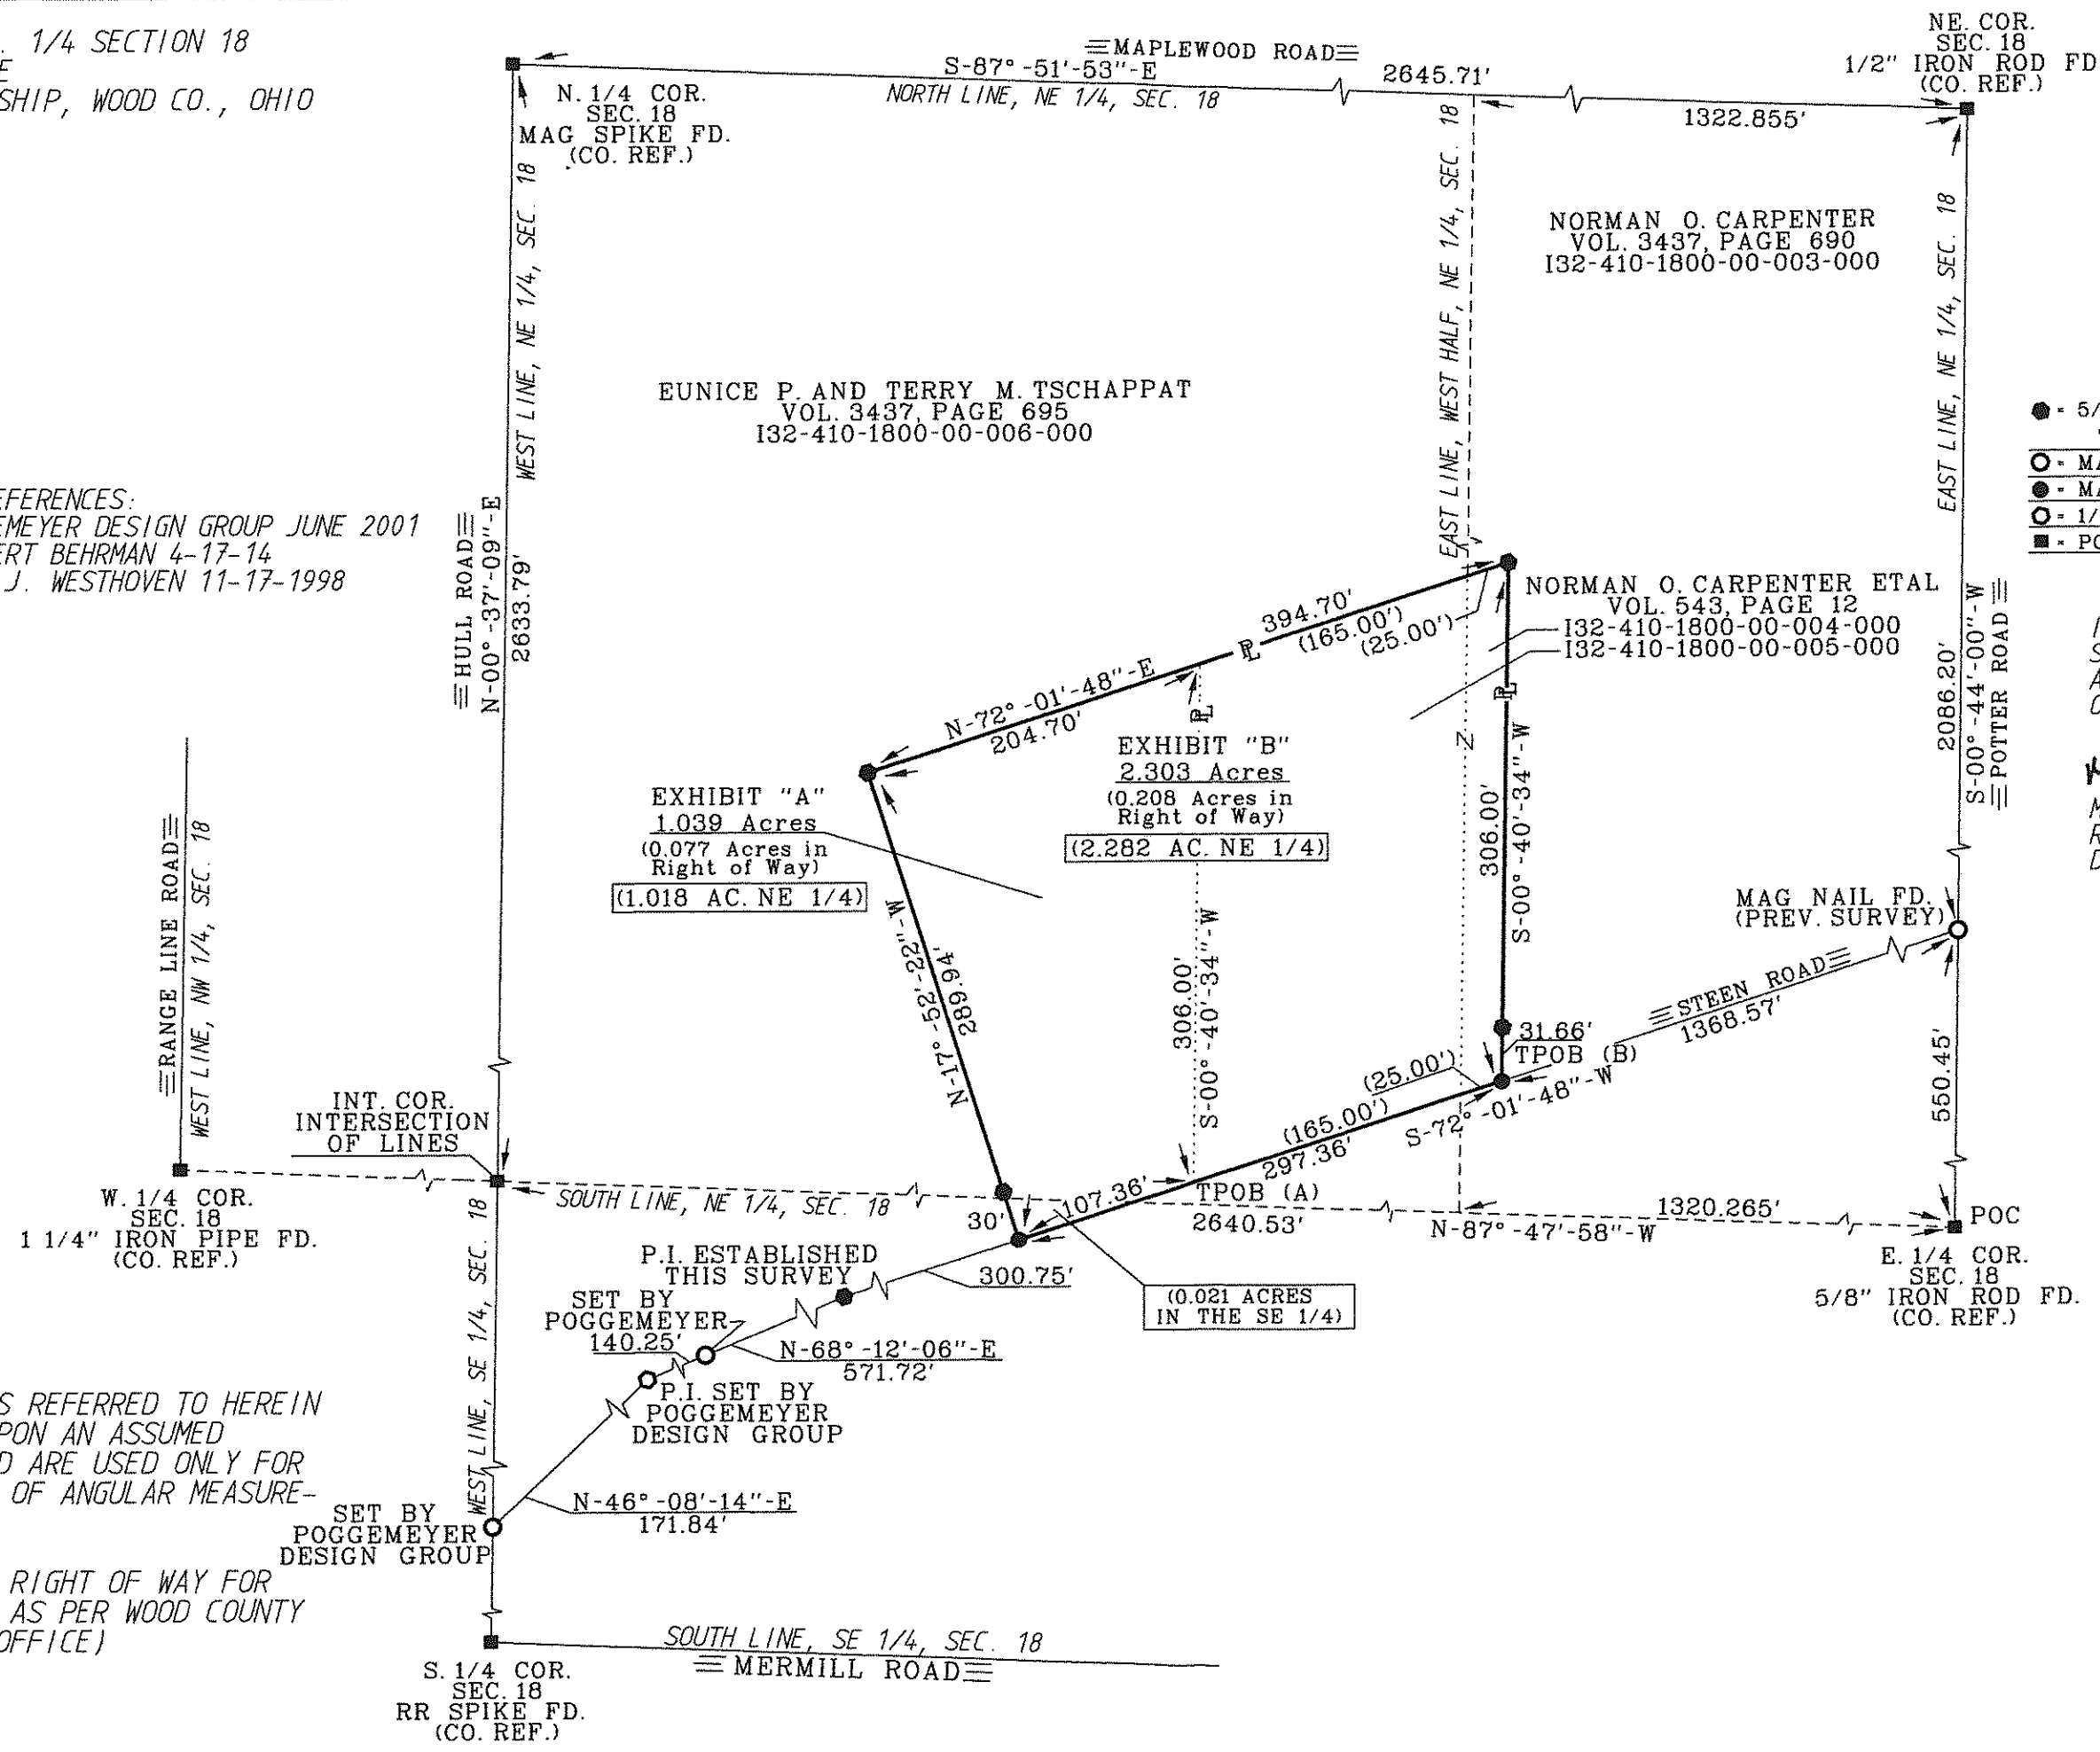

- LEGEND
- - 5/8" CAPPED IRON ROD SET "BARNHISEL S-7678"
 - - MAG NAIL FOUND
 - - MAG NAIL SET
 - - 1/2" IRON ROD FOUND
 - - POINT FOUND AS DESCRIBED

I HEREBY CERTIFY THIS SURVEY TO BE CORRECT AND TRUE TO THE BEST OF MY KNOWLEDGE.

Michael D. Barnhisel
MICHAEL D. BARNHISEL
REG. SURVEYOR #S-7678
DATE: 09-25-16

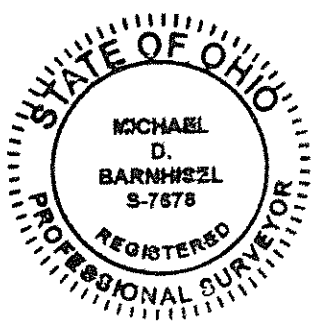

THE BEARINGS REFERRED TO HEREIN ARE BASED UPON AN ASSUMED MERIDIAN AND ARE USED ONLY FOR THE PURPOSE OF ANGULAR MEASUREMENTS.

(60' RECORD RIGHT OF WAY FOR STEEN ROAD, AS PER WOOD COUNTY ENGINEER'S OFFICE)

Liberty
A
327