


SURVEY FOR: JOSH AMOS

NW 1/4 AND SW 1/4, SECTION 20
T-4-N, R-10-E
LIBERTY TOWNSHIP, WOOD CO., OHIO

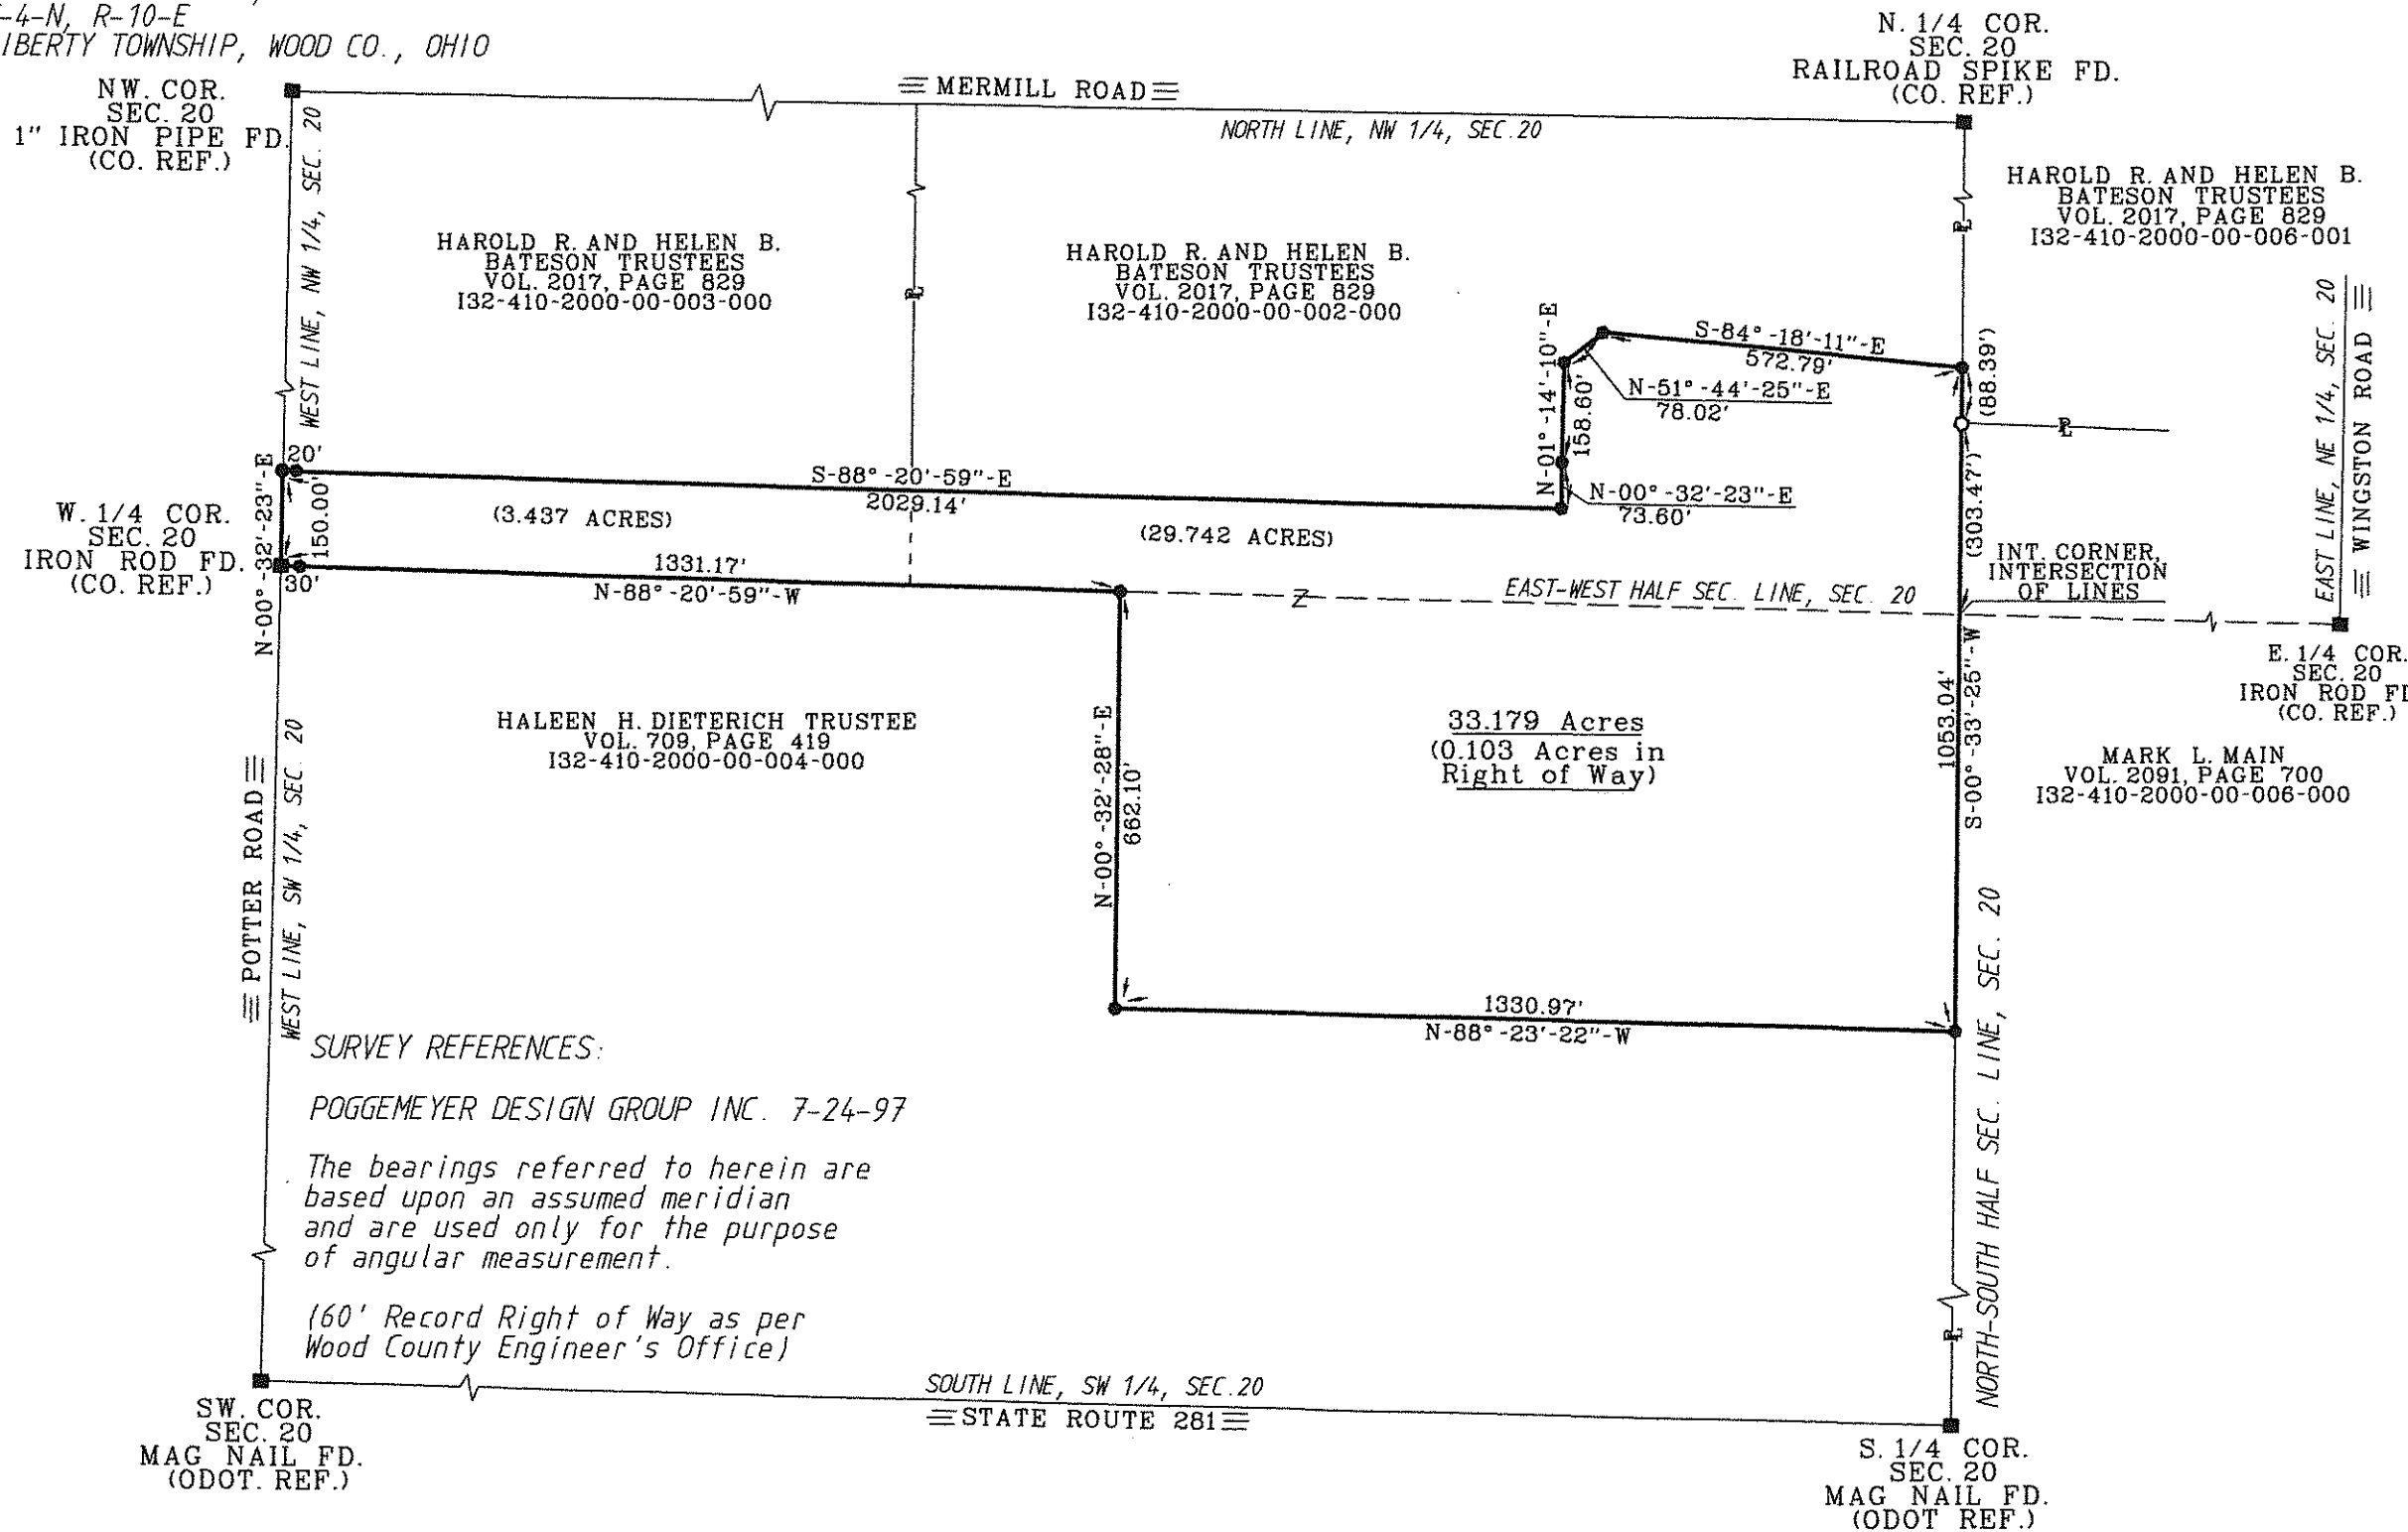

SURVEY REFERENCES:

POGGEMEYER DESIGN GROUP INC. 7-24-97

The bearings referred to herein are based upon an assumed meridian and are used only for the purpose of angular measurement.

(60' Record Right of Way as per Wood County Engineer's Office)

LEGEND

- - 5/8 INCH CAPPED IRON ROD SET "BARNHISEL S-7678"
- - CAPPED IRON ROD FD STAMPED "POGGEMEYER DESIGN GROUP"
- - P.K. NAIL FOUND
- - MAG NAIL SET

NOTE: ALL RODS SET ARE A MINIMUM OF 30 INCHES IN LENGTH.

I HEREBY CERTIFY THIS SURVEY TO BE CORRECT AND TRUE TO THE BEST OF MY KNOWLEDGE.

Michael D. Barnhise
MICHAEL D. BARNHISEL
REG. SURVEYOR #S-7678
DATE: 4-26-15



LIBERTY
3/4 A