

339  
LIBERTY

AD90  
098X


# RUDOLPH

AD90  
098X

AD90  
098X

Survey of Lots 50(E.40'), 51, 52, 53(N. 12' & S. 20' of N. 32' less the W. 13')

Iron pipe set at points shown thus •  
Cut Cross in walk at "A"  
P.K. Nail set at "B"  
"C" N.W. Cor. Sec. 23 Liberty Twp..  
"D" N.E. " " " " " "

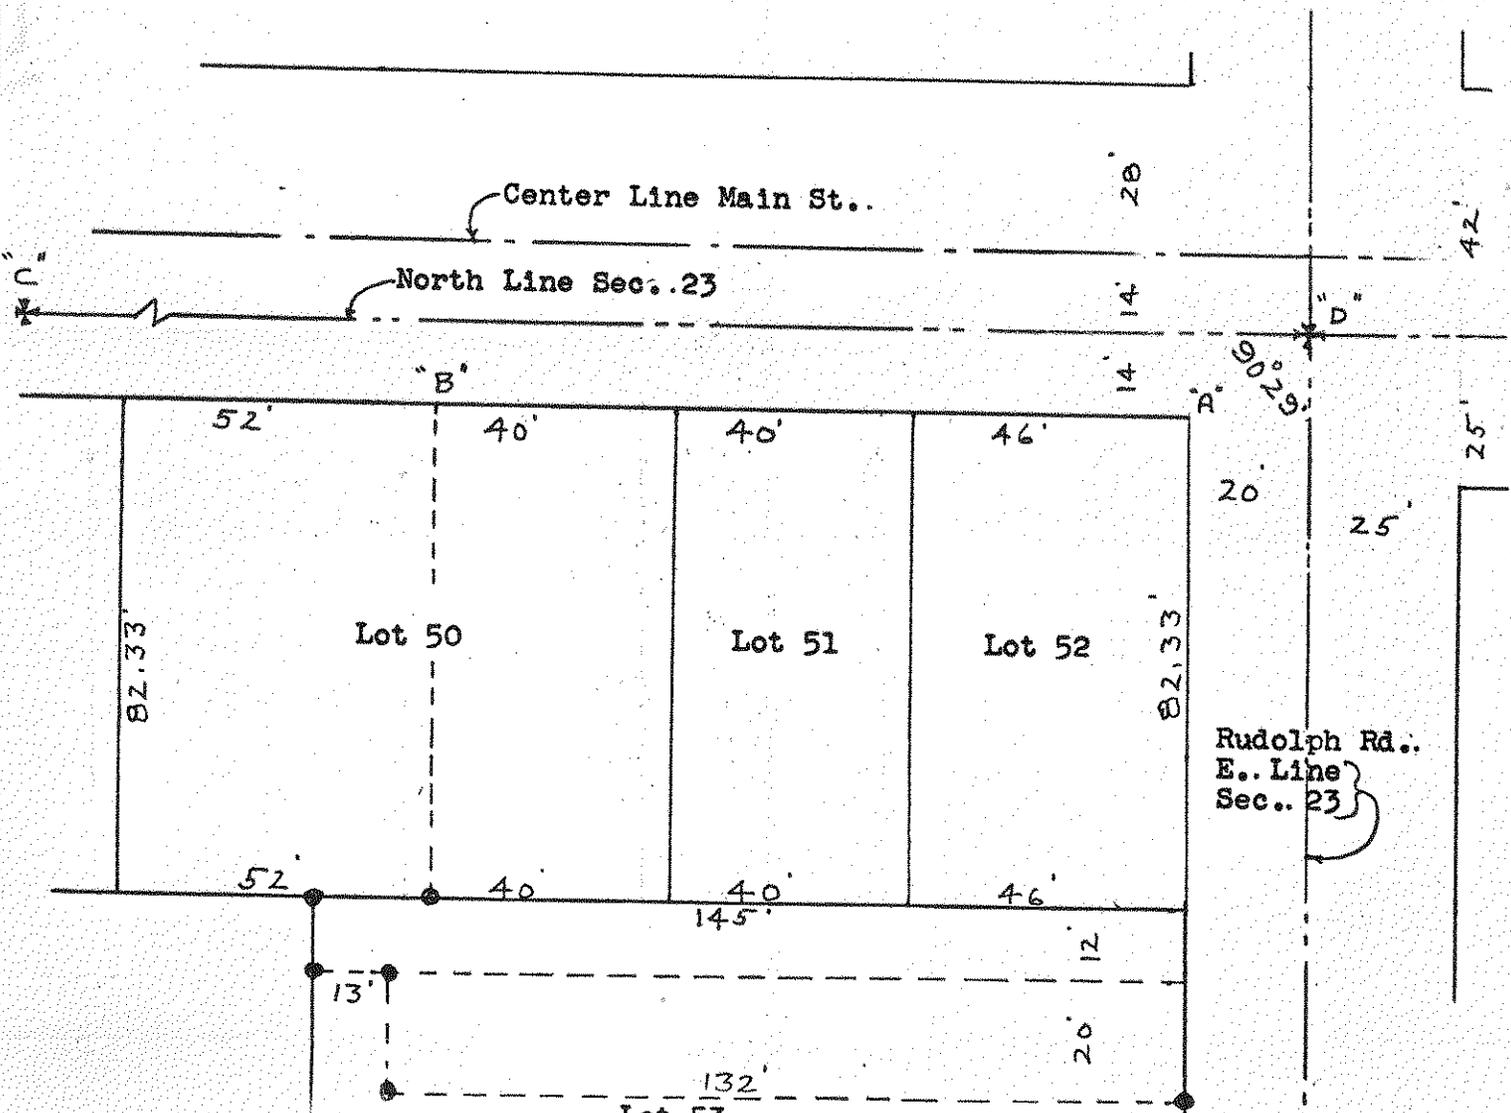

Some confusion exists regarding the location of Lots 50 and 53..These Lots were conveyed prior to the establishment of Place Addn..and were located from the center of Main St..which is 14' North of the Sec..Line..  
On the Original Plat of Place Addn..the width of Lot 52 is given as 46' and used on this Survey.

Surveyed By H. Morgan  
Aug.. 1966 Reg.. Sur.. 890

339  
LIBERTY