
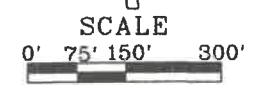


Liberty
A
398

SURVEY FOR: POTTER / WILSON LLC

NE 1/4 AND SE 1/4, SECTION 22
NW 1/4 AND SW 1/4 SECTION 23
T-4-N, R-10-E
LIBERTY TOWNSHIP, WOOD CO., OHIO

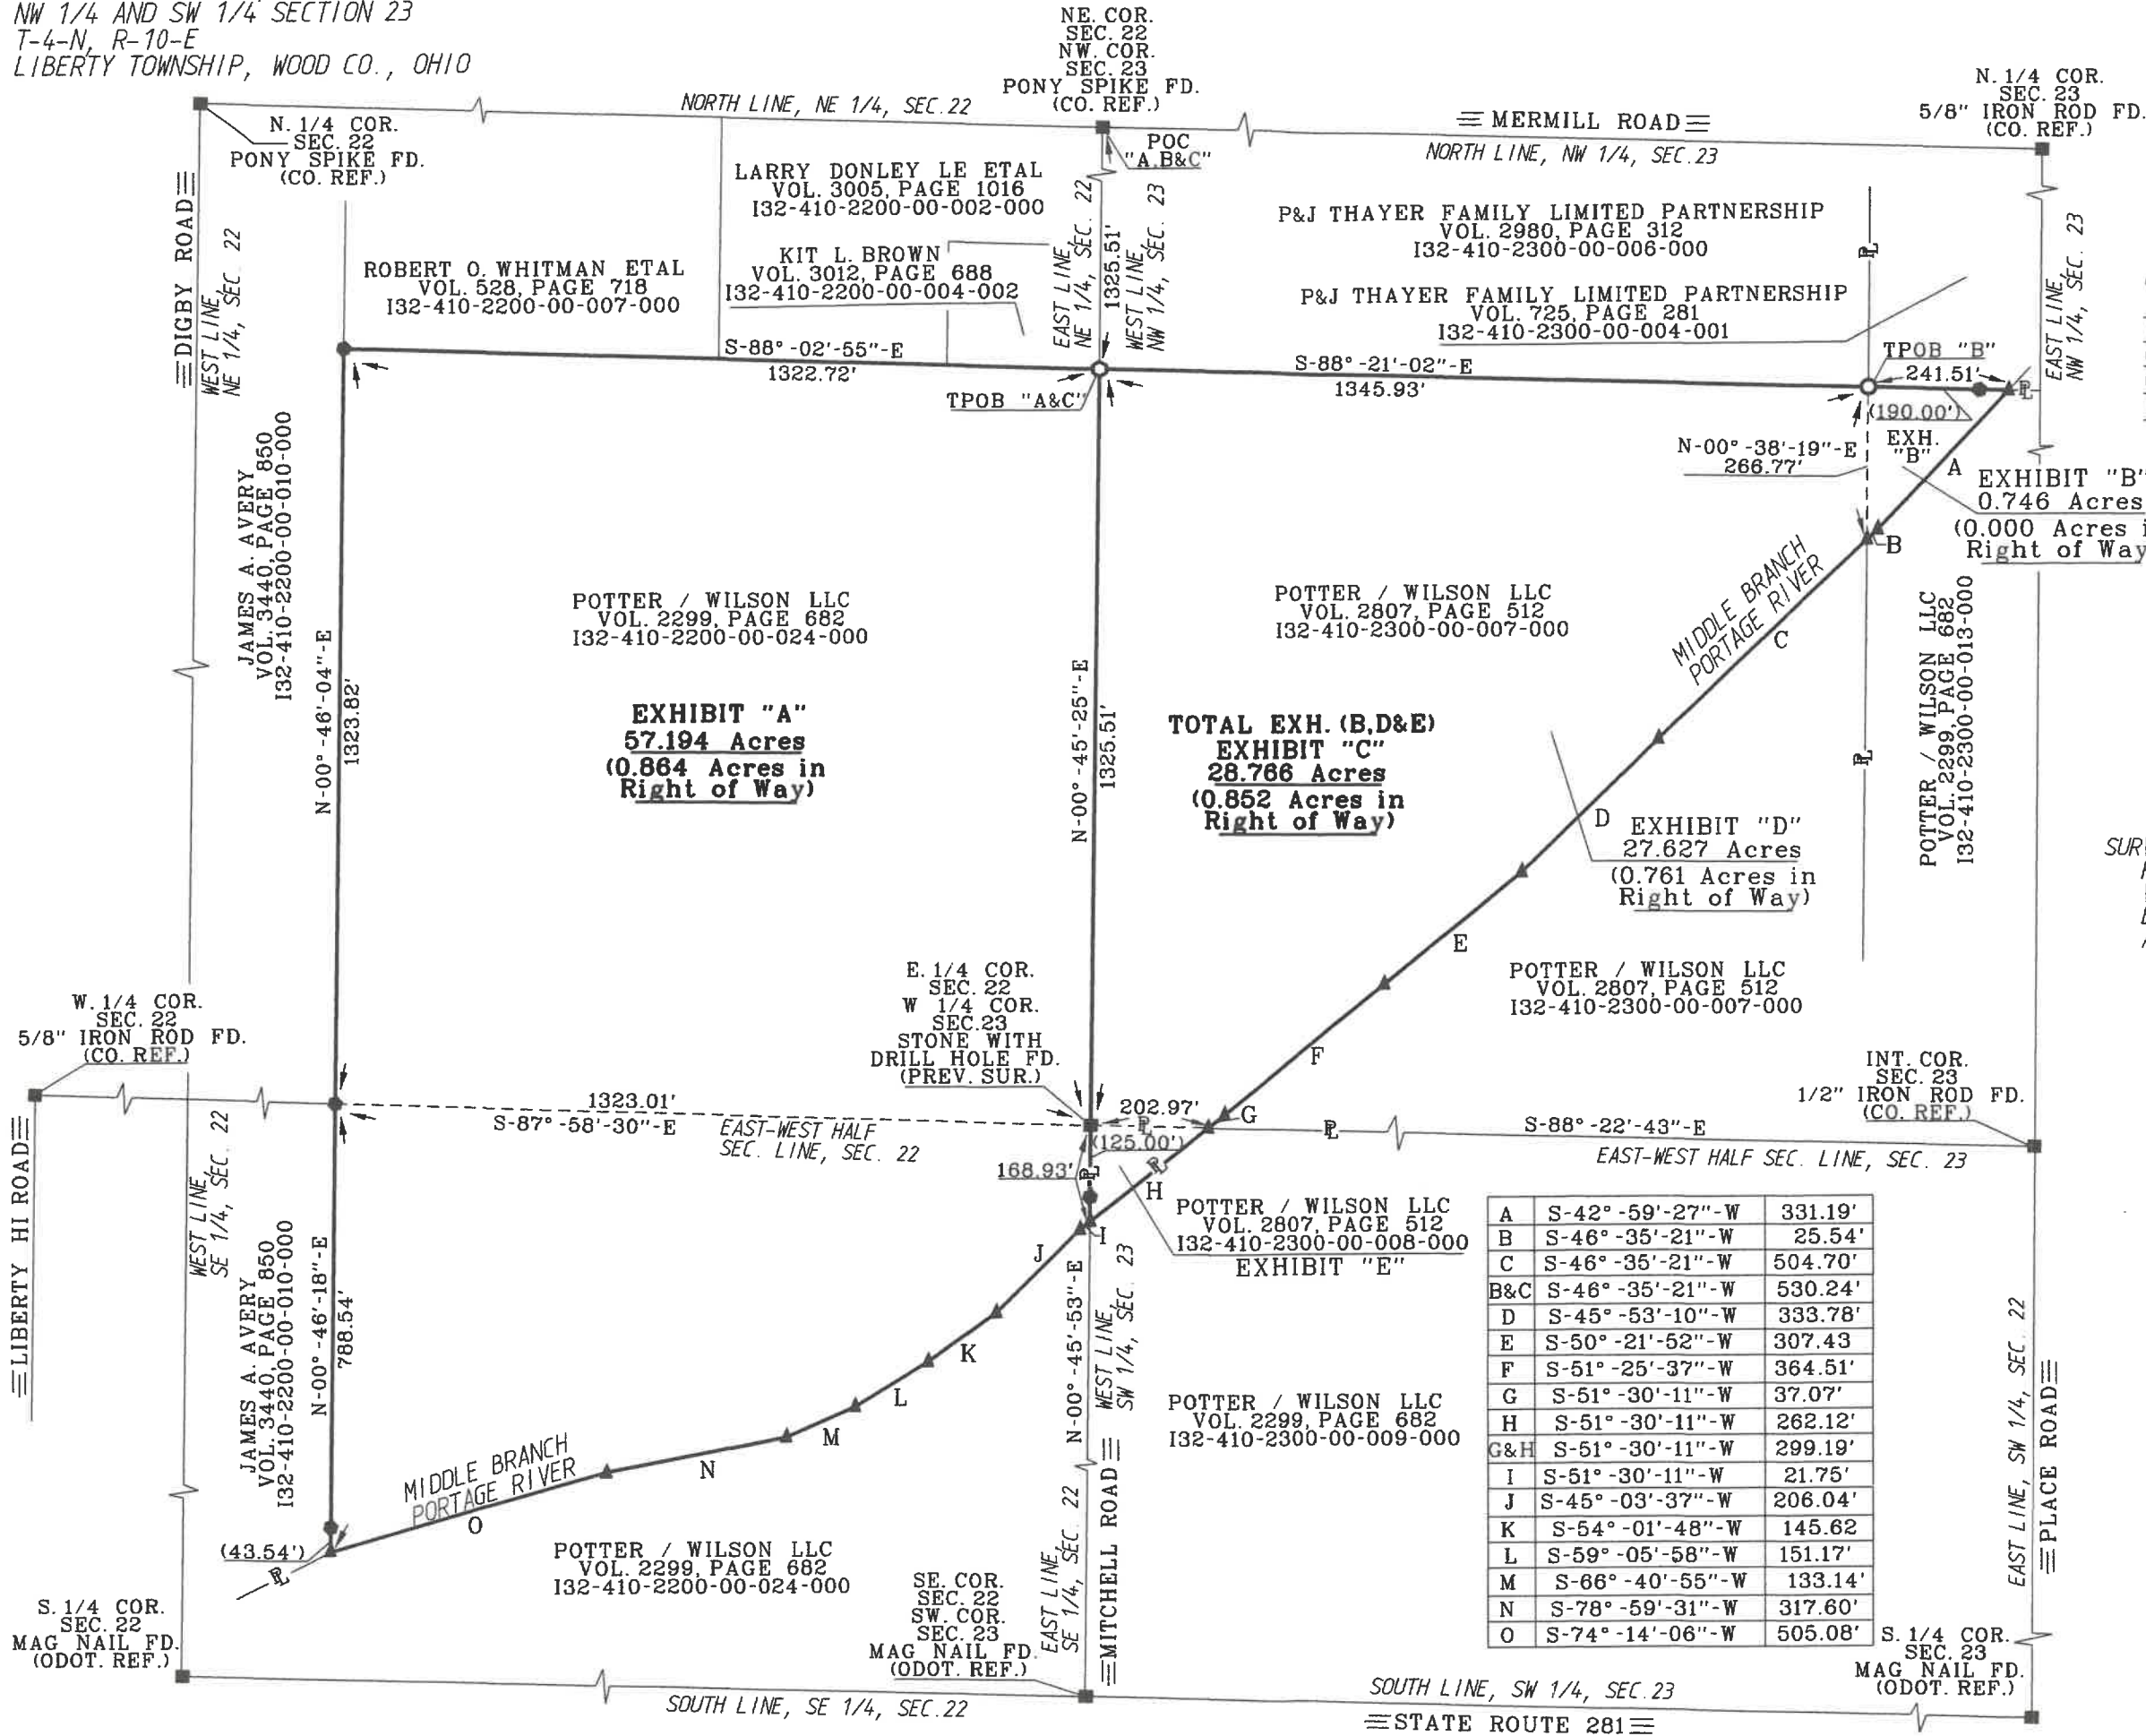

- LEGEND**
- - 30" CAPPED 5/8" IRON ROD SET "BARNHISEL S-7678"
 - - MAG NAIL SET
 - - 3/4" IRON PIPE FOUND
 - - 5/8" IRON ROD FOUND
 - - POINT FOUND AS DESCRIBED

THE BEARINGS REFERRED TO HEREIN ARE BASED UPON AN ASSUMED MERIDIAN AND ARE USED ONLY FOR THE PURPOSE OF ANGULAR MEASUREMENT.

(150' RECORD RIGHT OF WAY FOR MITCHELL ROAD AS PER WOOD COUNTY ENGINEER'S OFFICE.)

SURVEY REF:
POGGEMEYER DESIGN GROUP 03-16-94.
VAN HORN HOOVER 08-03-99.
BARNHISEL SURVEYING 03-18-16.
ARTHUR O. LYBARGER DEC. 1976.

I HEREBY CERTIFY THIS SURVEY TO BE CORRECT AND TRUE TO THE BEST OF MY KNOWLEDGE.

Michael D. BarnhiseL
MICHAEL D. BARNHISEL
REG. SURVEYOR #S-7678
DATE: 09-13-2022

| | | |
|-----|-----------------|---------|
| A | S-42°-59'-27"-W | 331.19' |
| B | S-46°-35'-21"-W | 25.54' |
| C | S-46°-35'-21"-W | 504.70' |
| B&C | S-46°-35'-21"-W | 530.24' |
| D | S-45°-53'-10"-W | 333.78' |
| E | S-50°-21'-52"-W | 307.43' |
| F | S-51°-25'-37"-W | 364.51' |
| G | S-51°-30'-11"-W | 37.07' |
| H | S-51°-30'-11"-W | 262.12' |
| G&H | S-51°-30'-11"-W | 299.19' |
| I | S-51°-30'-11"-W | 21.75' |
| J | S-45°-03'-37"-W | 206.04' |
| K | S-54°-01'-48"-W | 145.62' |
| L | S-59°-05'-58"-W | 151.17' |
| M | S-66°-40'-55"-W | 133.14' |
| N | S-78°-59'-31"-W | 317.60' |
| O | S-74°-14'-06"-W | 505.08' |



Liberty
A
398