


355  
LIBERTY

SURVEY

in  
E 1/2, S.W. 1/4, Sec. 24, T 4 N-R 10 E,  
Liberty Twp. Wood Co. O.

Control points found at points shown thus ▲  
Iron pipe set at points shown thus ●

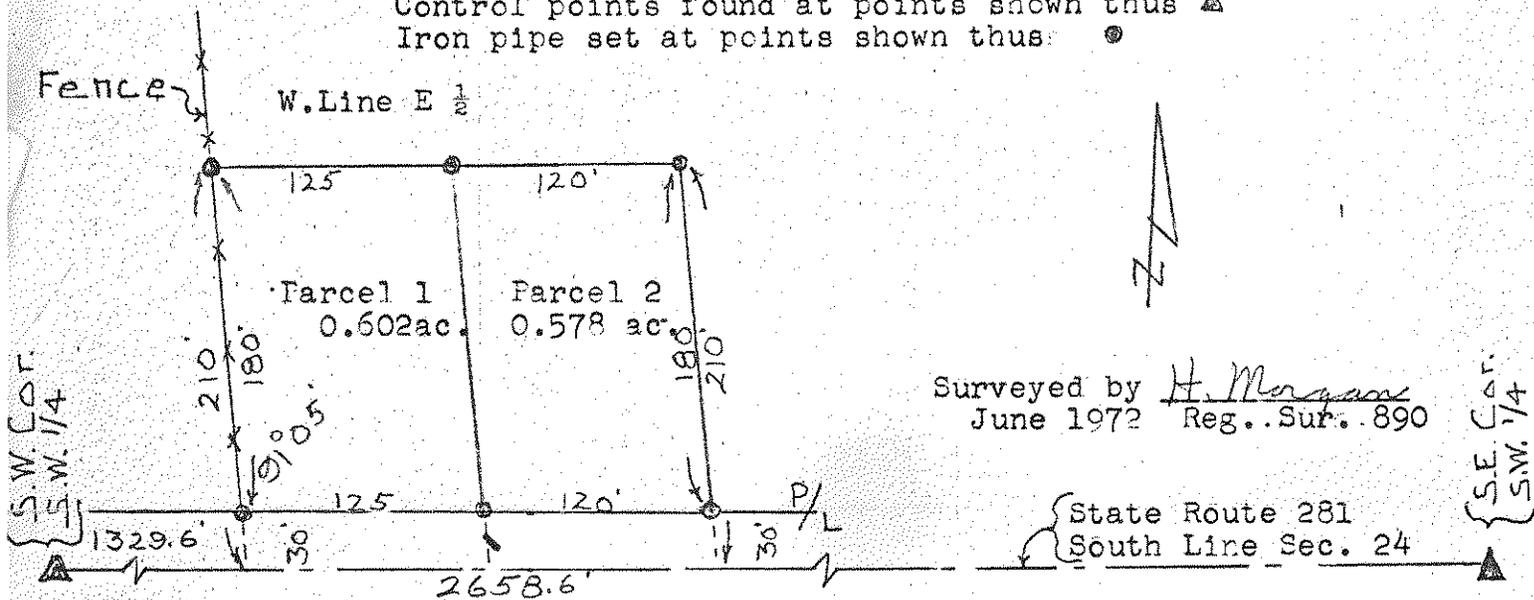

Surveyed by H. Morgan  
June 1972 Reg. Sur. 890

State Route 281  
South Line Sec. 24

(A parcel of land located in the East 1/2 of the South West 1/4 of Section 24, T 4 N-R 10 E, Liberty Township, Wood County, Ohio and described as follows;) beginning at the South West Corner of the said East 1/2; thence northerly along the said East 1/2 a distance of 210 feet; thence easterly parallel to the South Line of the said East 1/2 a distance of 125 feet; thence southerly parallel to the said West Line a distance of 210 feet to the said South Line; thence westerly along the said South Line a distance of 125 feet to the place of beginning and containing 0.602 acres of land more or less but subject to easement for legal highways.

Note: insert at point marked "A" in the above description (the West Line of)

Insert bracketed portion of Parcel 1; beginning at a point on the South Line of the said East 1/2 a distance of 125 feet east of the West Line of the said East 1/2; thence northerly parallel to the said West Line a distance of 210 feet; thence easterly parallel to the said South Line a distance of 120 feet; thence southerly parallel to the said West Line a distance of 210 feet to the said South Line; thence westerly along the said South Line a distance of 120 feet to the place of beginning and containing 0.578 acres of land more or less but subject to easement for legal highways.

355  
LIBERTY