


LIBERTY  
389

-20

S.W. 1/4, Sec. 25, Liberty Twp. W.O. Co., O.

Control points shown thus  $\Delta$   
P.K. Nails set at points shown thus  $\times$   
Iron pipe set at points shown thus  $\bullet$

Surveyed by H. Morgan  
April 1978 Reg. Sur. 890

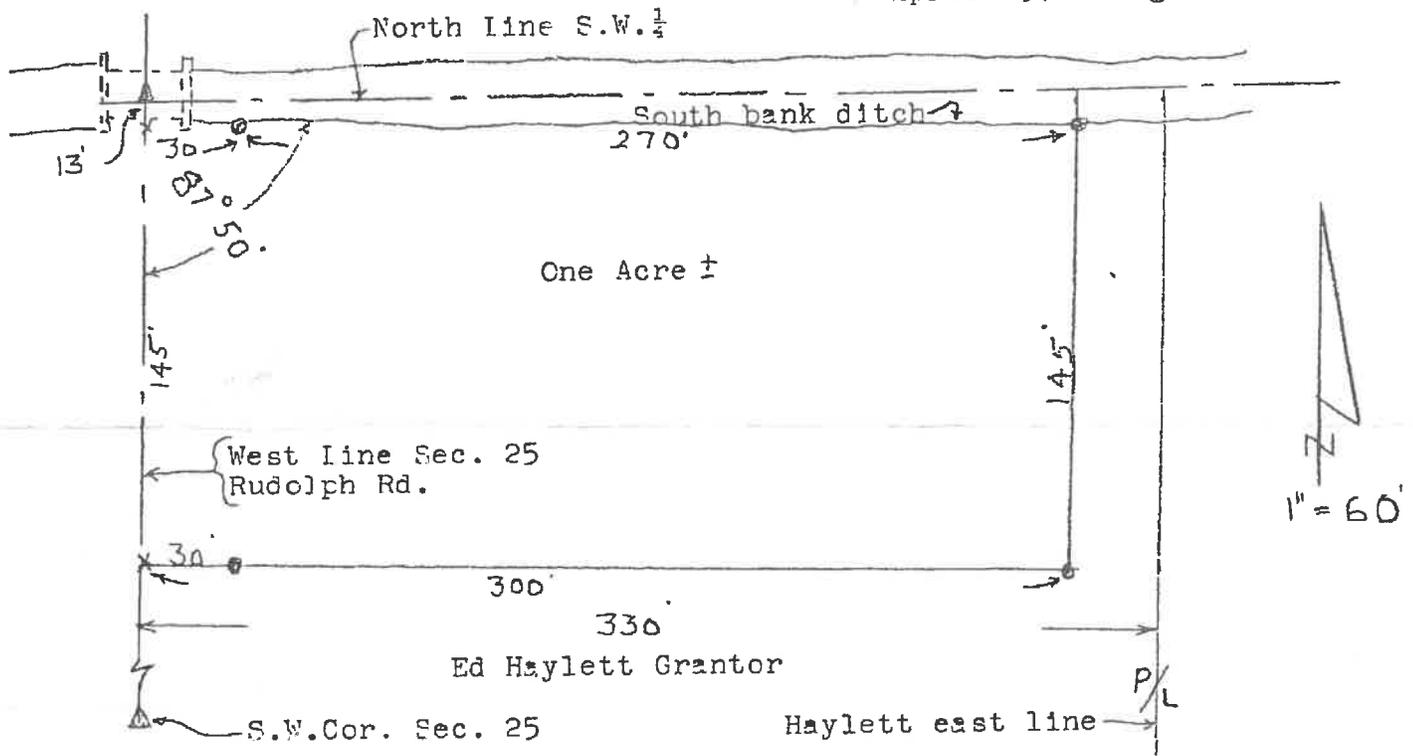

Description

A parcel of land located in the South West 1/4 of Section 25, T 4 N R 10 E, Liberty Township, Wood County, Ohio and described as follows; beginning at a point on the West Line of the said South West 1/4 a distance of 13 feet south of the North West Corner of the said South West 1/4; thence easterly at an angle of 87° 50' with the said West Line to the south, along the approximate top of the bank of an existing ditch a distance of 300 feet; thence southerly parallel to the said West Line a distance of 145 feet; thence westerly parallel to the opposite side a distance of 300 feet to the said West Line; thence northerly along the said West Line a distance of 145 feet to the place of beginning and containing One acre of land more or less but subject to easement for legal highways.

COPY

LIBERTY  
389