


351
LIBERTY

SURVEY

in
N.E. 1/4, Sec. 36, T 4 N-R 10 E, Liberty Twp.
Wood Co. O.

Claude Newlove property

Control points found at points shown thus Δ
Iron rods set at points shown thus \circ
Ohio Dept of Hwys fences shown thus \times

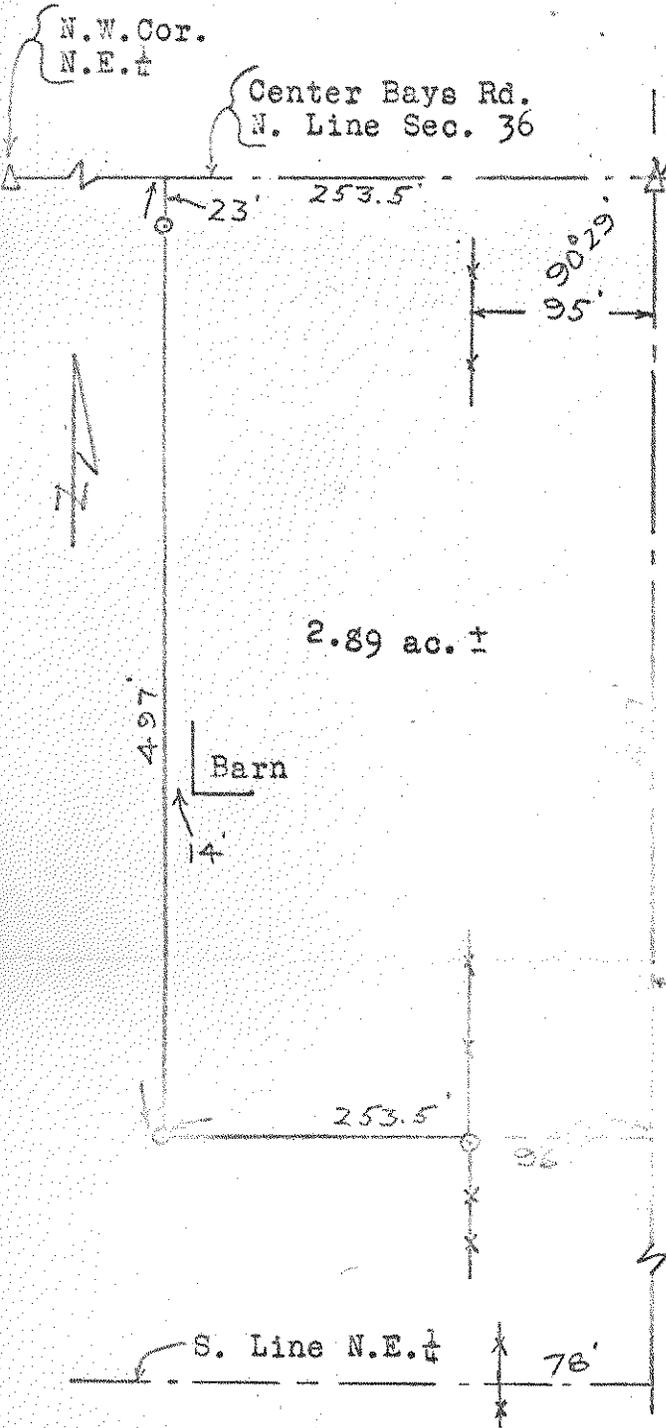

Description of parcel being conveyed.

A parcel of land located in the N.E. 1/4 of Sec. 36, Town 4 North Range 10 East, Liberty Twp. Wood Co. Ohio and described as follows; beginning at the North East Corner of the said Sec. 36; thence southerly along the East Line of the said Sec. 36, as established by H. Morgan, Reg. Sur. 890 in Aug. 1970, a distance of 497.0 feet; thence westerly parallel to the North Line of the said Sec. 36 a distance of 253.5 feet; thence northerly parallel to the said East Line and a distance of approximately 14 feet west of an existing barn a distance of 497.0 feet to the North Line of the said Sec. 36; thence easterly along the said North Line a distance of 253.5 feet to the place of beginning and containing 2.89 acres of land more or less but subject to easement for legal highways.

East Line Sec. 36
Center U.S. 25

Surveyed by H. Morgan
Aug. 1970 Reg. Sur. 890

351
LIBERTY