

364  
LIBERTY


# SURVEY FOR JOE LITZINGER

SE Port NE 1/4 Sec. 36 T4N, R10E  
Liberty Township - Wood County, Ohio

N



Scale: 1" = 60'

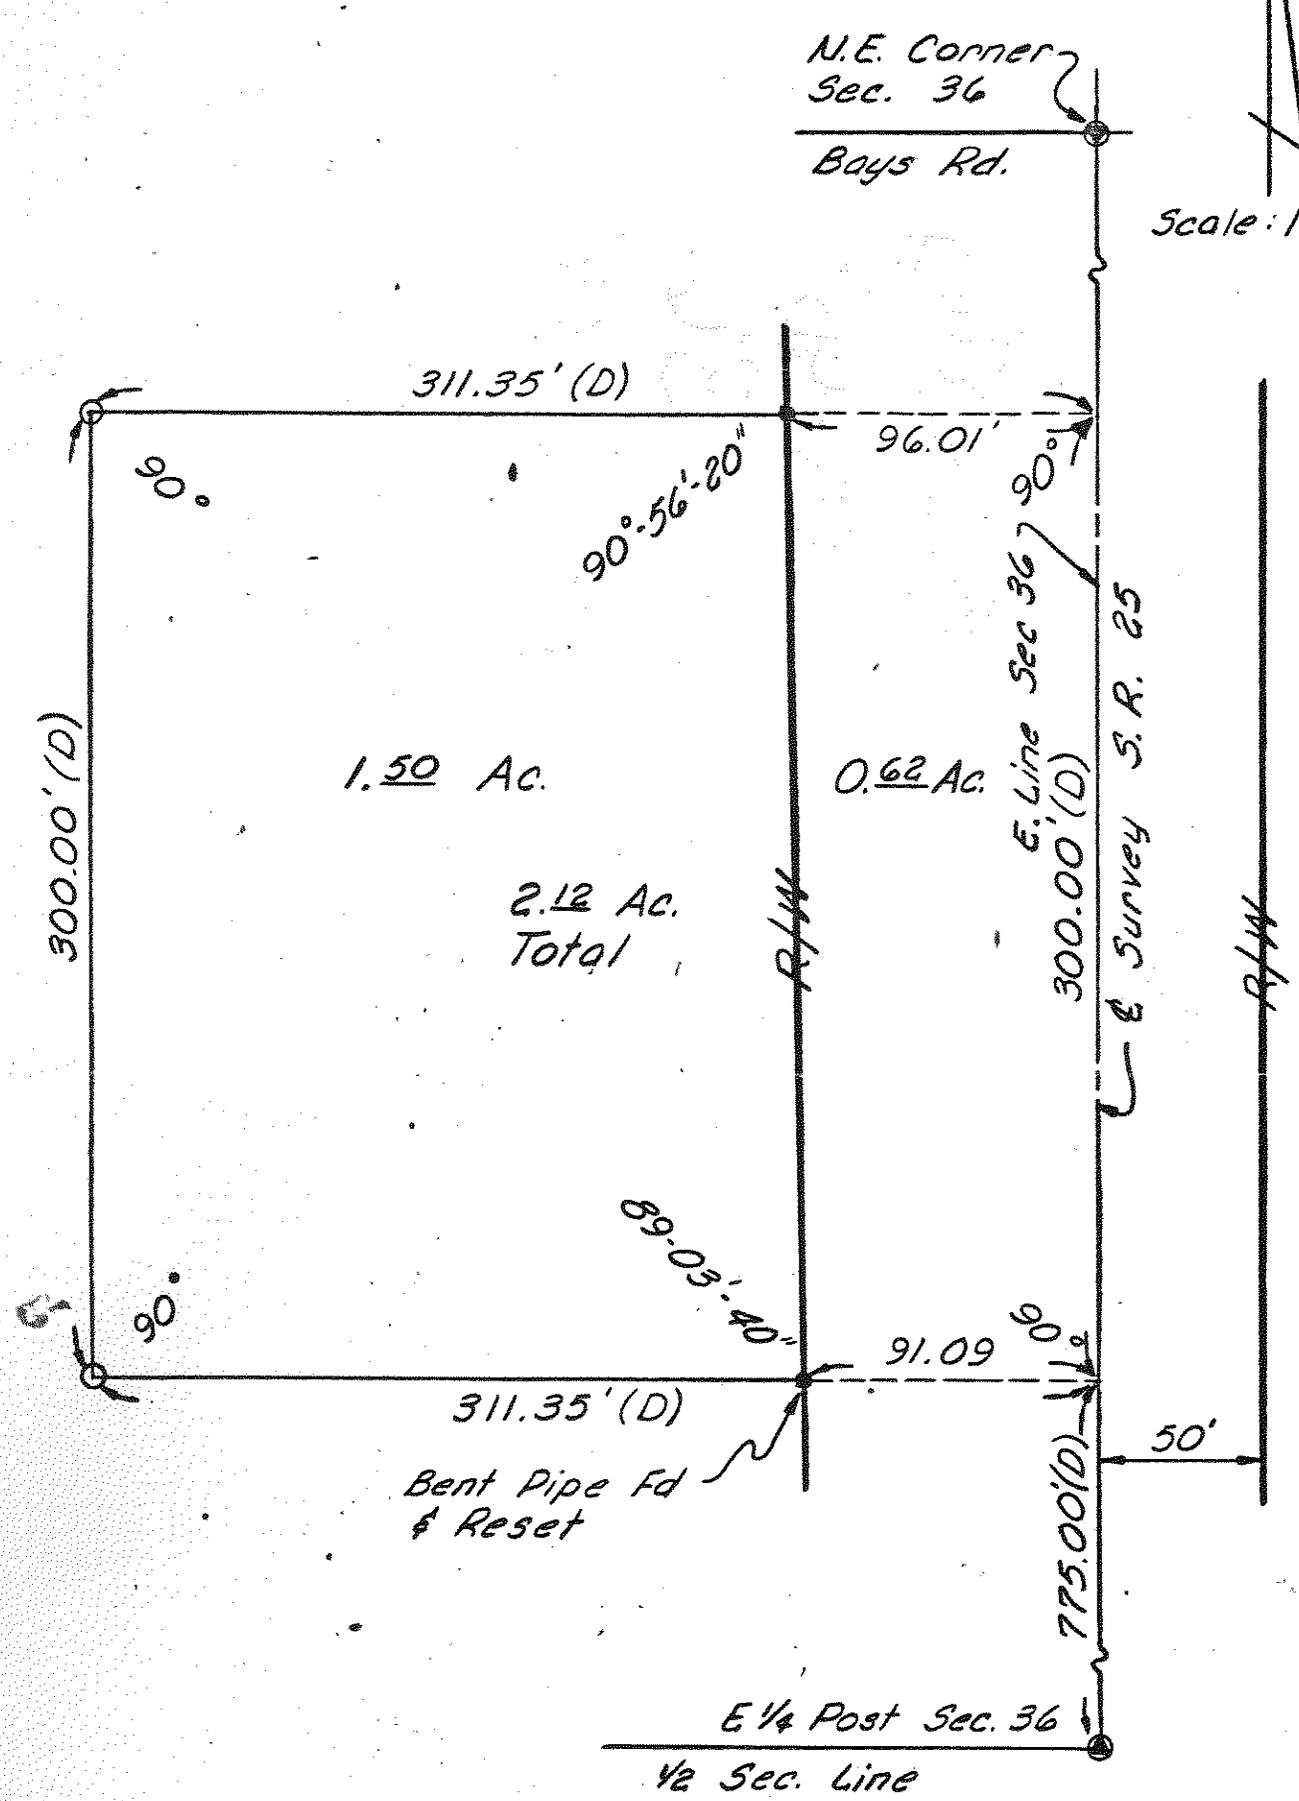

## LEGEND

- Iron Pipe Set
- Iron Pipe (fd.)
- ⊙ Monument (fd.)
- (D) Deed Distance or Angle

We hereby certify the above described parcel was surveyed during November 1975. All distances are in feet and decimals thereof.

The bearings referred to herein are based upon an assumed meridian and are used only for purpose of angular measurement.

LESTER H. POGGEMEYER, P.E., INC.  
Engineers & Surveyors, Bowling Green, Ohio

*Arthur O. Lybarger*  
Arthur O. Lybarger -- Reg. Surveyor #4418

364  
LIBERTY