


Liberty
8
296

SURVEY FOR: BAMBI HAFNER



SW 1/4, SEC. 36
T-4-N, R-10-E
LIBERTY TWP., WOOD CO., OHIO

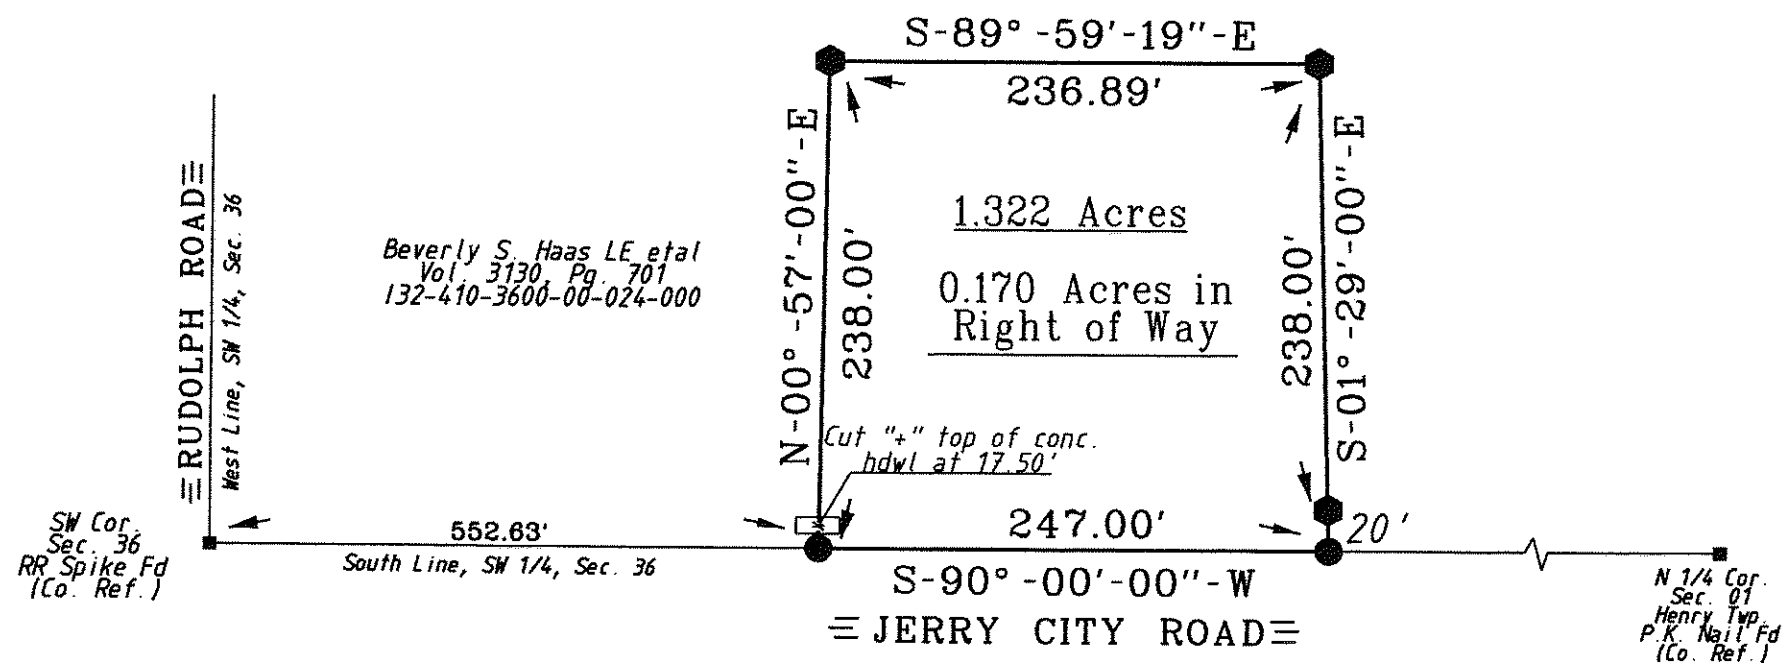

Beverly S. Haas LE et al
Vol. 3130, Pg. 701
132-410-3600-00-024-000

SW Cor.
Sec. 36
RR Spike Fd
(Co. Ref.)

N 1/4 Cor.
Sec. 01
Henry Twp.
P.K. Nail Fd
(Co. Ref.)

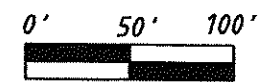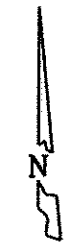

LEGEND

- = Capped 5/8 Inch Iron Rod Set
- = P.K. Nail Set

I HEREBY CERTIFY THIS SURVEY TO BE CORRECT AND TRUE TO THE BEST OF MY KNOWLEDGE.

Michael D. Barnhise

MICHAEL D. BARNHISEL
REG. SURVEYOR #S-7678
SEPTEMBER 07, 2012.

The bearings referred to herein are based upon an assumed meridian and are used only for the purpose of angular measurement.

(60' Record Right of Way as per Wood Co. Engineer's Office)

