

PLAT of SURVEY

Liberty
B
295

SITUATED IN THE SOUTHEAST QUARTER (1/4) OF THE SOUTHEAST QUARTER (1/4) OF SECTION 36, TOWN 4 NORTH, RANGE 10 EAST, LIBERTY TOWNSHIP, WOOD COUNTY, OHIO




FOR: NATHAN FOOS

Scale 1" = 200'

179-410-360000035000

Vol. 765, Pg. 338

P. & J. Thayer Family, LP.

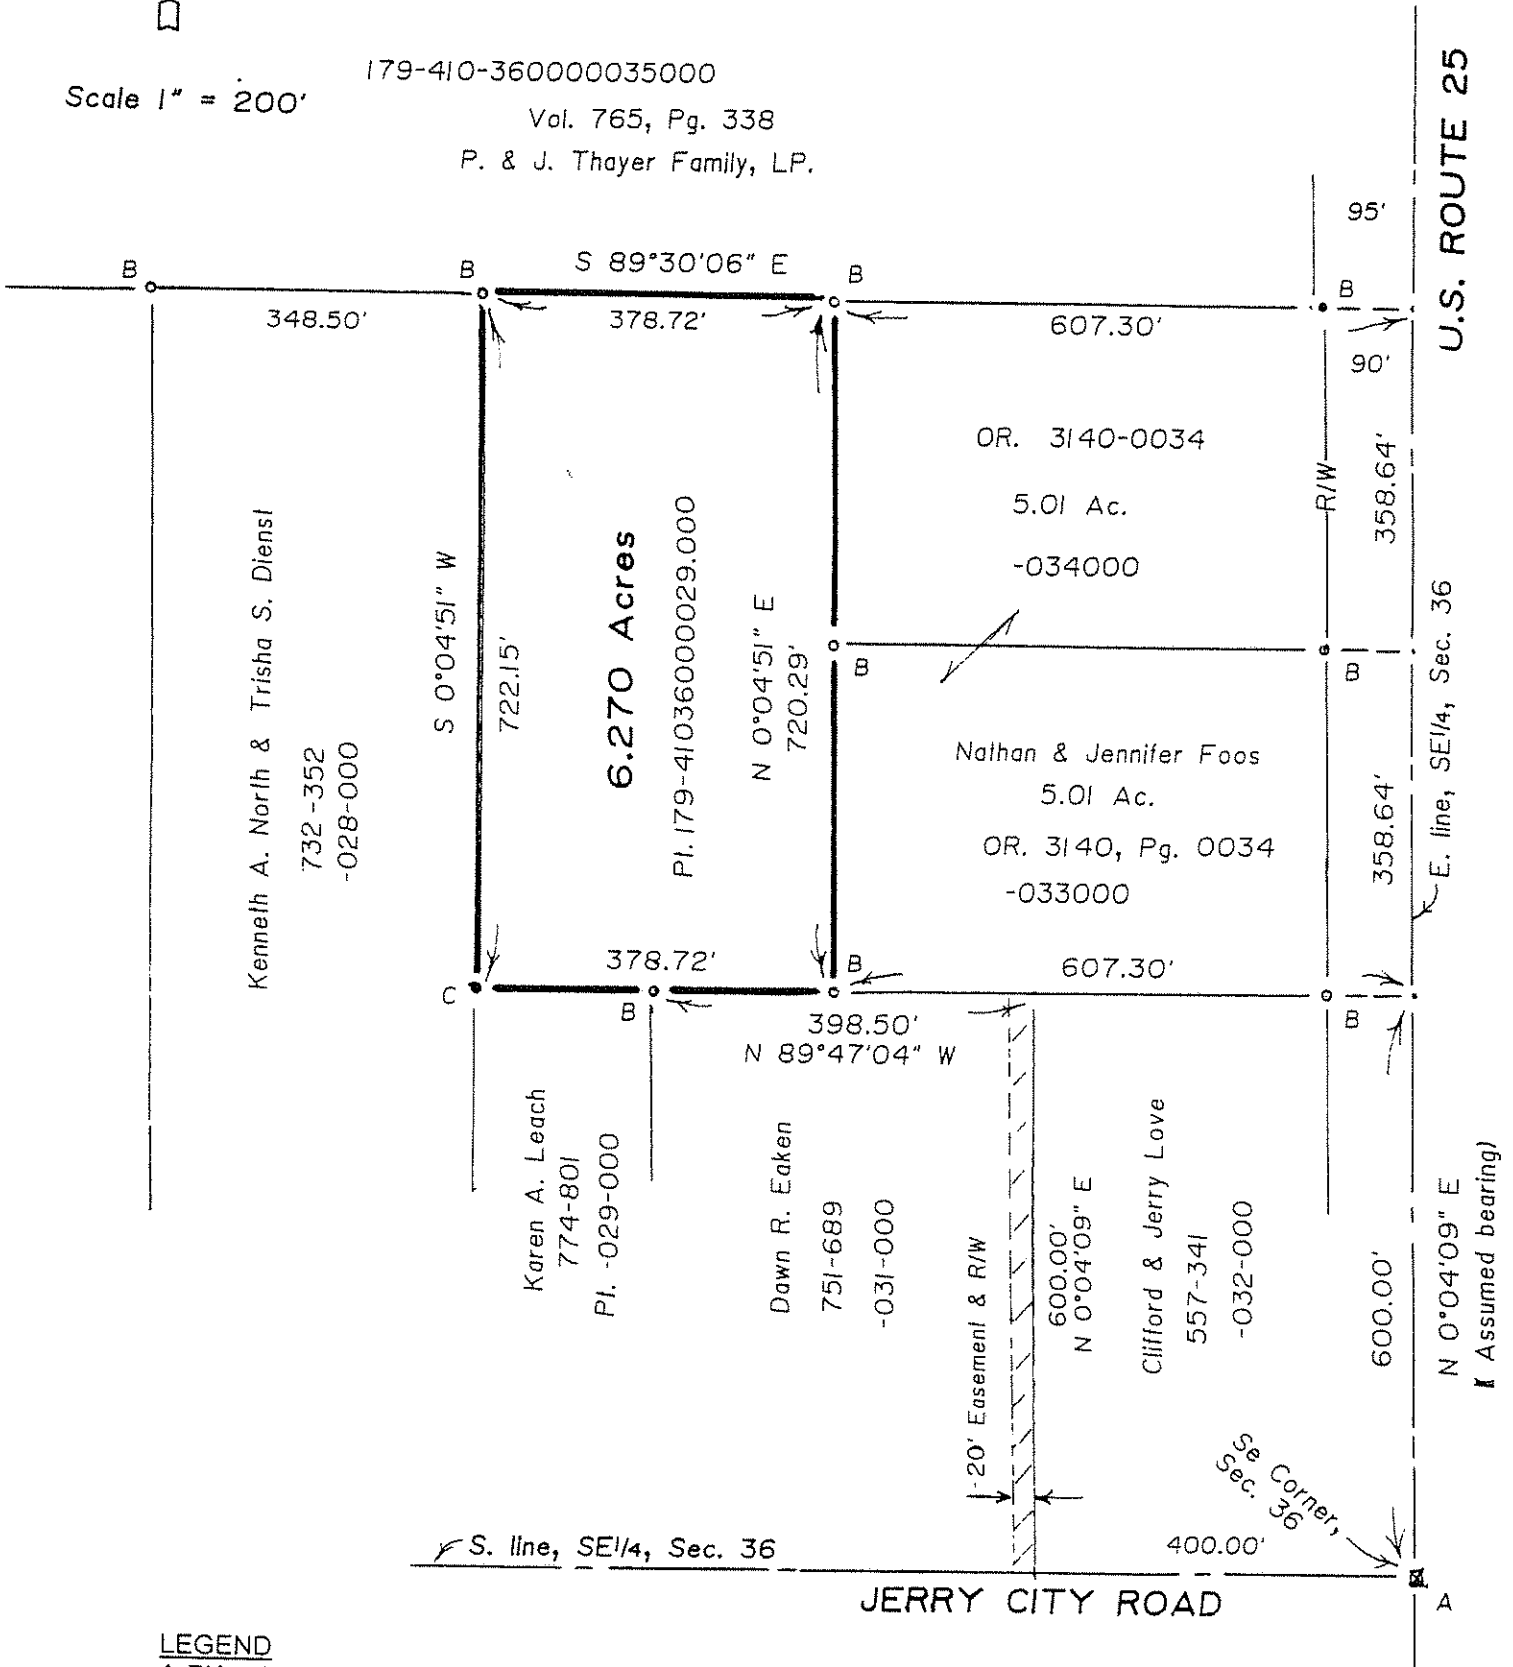

LEGEND

- A-PK nail & shiner found from ODOT survey.
- B-Iron pipe found from previous survey.
- C-5/8" x 30" iron pin with ID cap set.

Prev. survey ref's:
Lib- 31
Lib-256



I hereby certify this survey and notes to be correct to the best of my knowledge.

Paul J. Westhoven
Paul J. Westhoven
Registered Land Surveyor No. 5602
December 4, 2012
Survey No. 8598a-Wo-L-12-10-12

Liberty
B
295