

615
7-10-1972

SURVEY FOR ARNOLD REALTY CO.

Part River Tract #51, U.S.R., T1, Middleton Township
Wood Co., Ohio

LEGEND

- Iron found ●
- Spike & Shinner set ○
- Iron pipe set ○
- R.R. spike over stone ▲


Note:

This survey is based on #G914-S made by Arthur Lybarger



Scale 1" = 100'

STATE RT 65

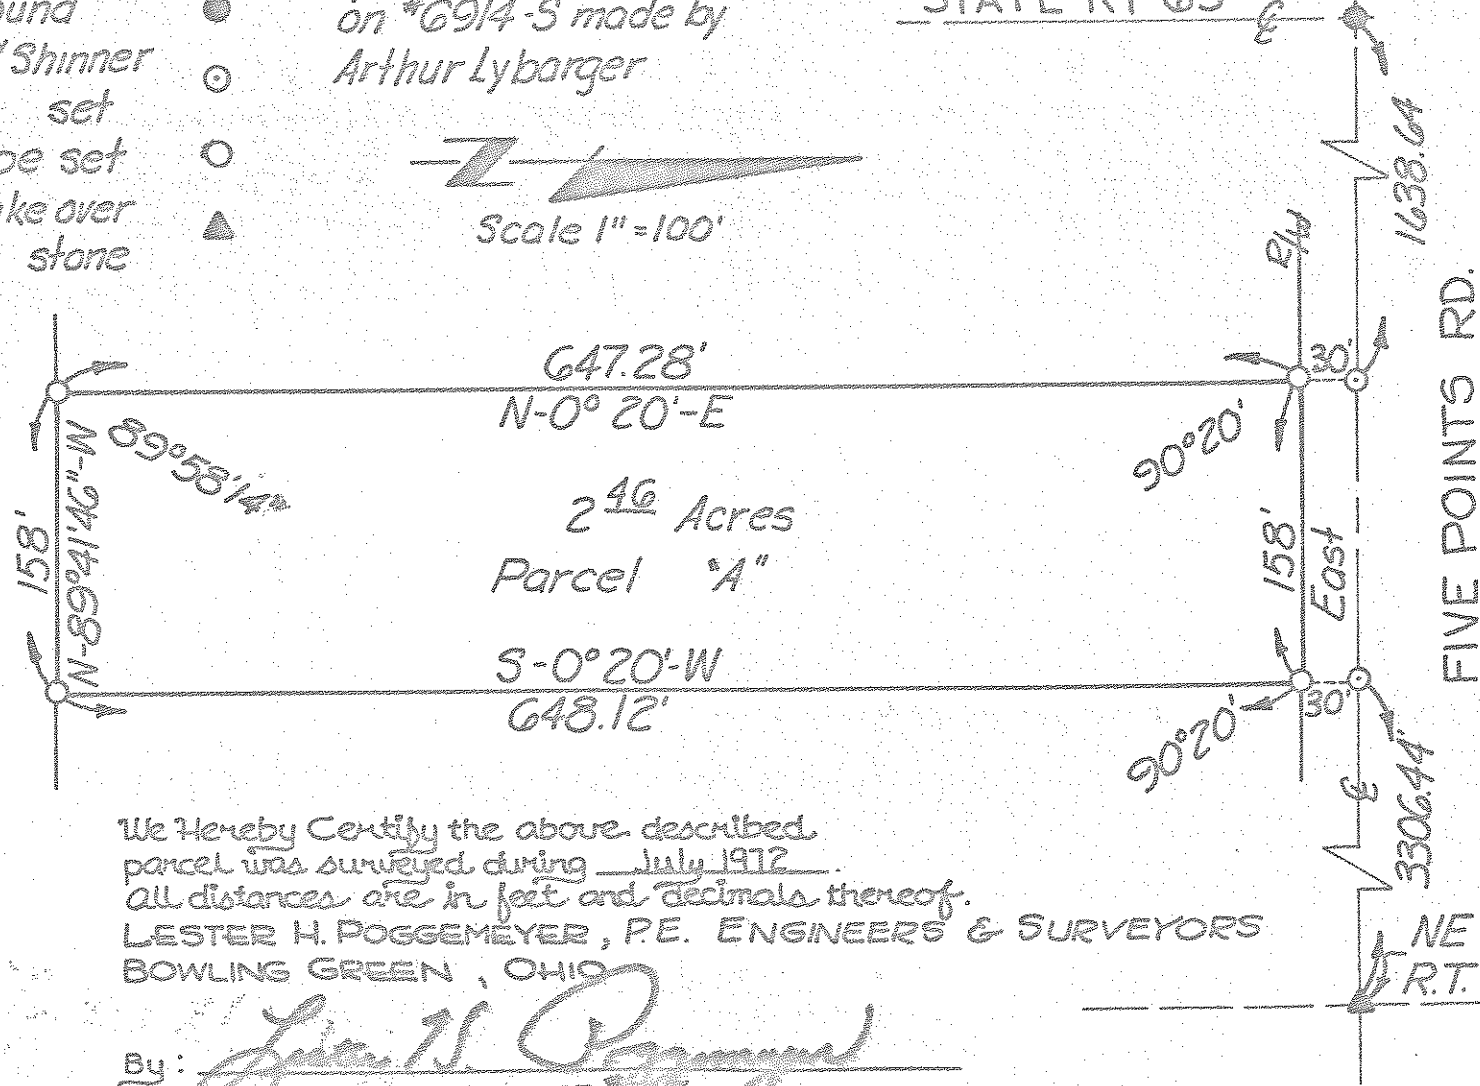

We Hereby Certify the above described parcel was surveyed during July 1972.
 All distances are in feet and decimals thereof.
 LESTER H. POGGEMEYER, P.E. ENGINEERS & SURVEYORS
 BOWLING GREEN, OHIO

By: Lester H. Poggemeyer
 REGISTERED SURVEYOR

FIVE POINTS RD.

NE COR.
R.T. #51

615
7-10-1972
"A"