


E A S E M E N T
in
W. $\frac{1}{4}$ Frac. Sec. 16, T6N-R10E, Middleton Twp.
Wood Co. O.

N 500' - E 660' 40RAS

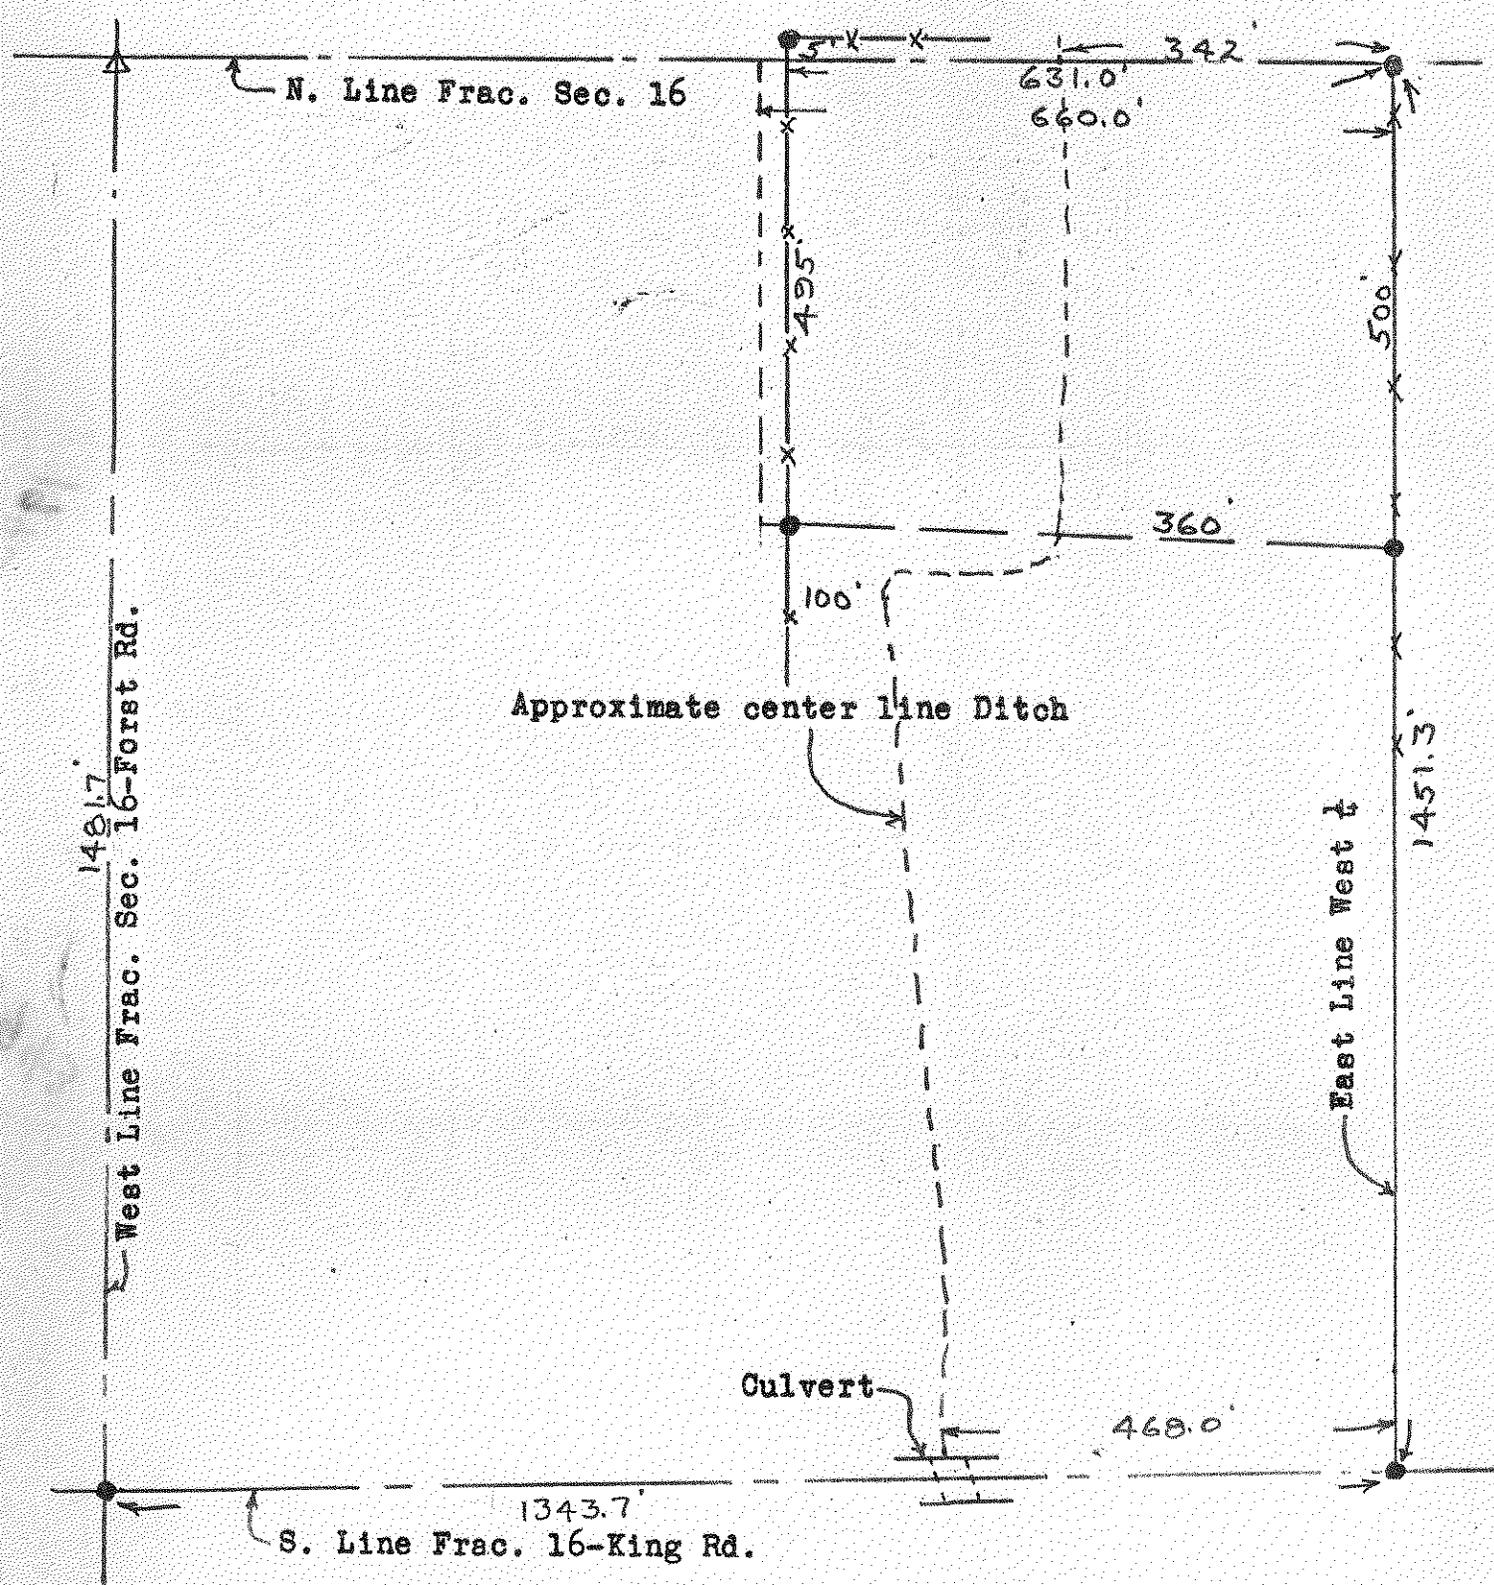

Easement: Beginning at a point that is 500 feet south of the North Line of Frac. Sec. 16 and 360 feet west of the East Line of the West $\frac{1}{4}$ of the said Section; thence in a west southwesterly direction a distance of approximately 180 feet; thence southerly a distance of approximately 850 feet to the center of a culvert crossing King Rd., said center of culvert being a distance of approximately 468 feet west of the East Line of the said West $\frac{1}{4}$.
The above described line is the approximate center of the existing ditch. An easement of 5 feet is hereby granted for the purpose of installing utilities, said easement is to follow the above described line as closely as is practical.

Bee Gee Surveys.
Oct. 24, 1969

598
MIDDLETON

598
MIDDLETON