

BOUNDARY SURVEY

BEING PART OF THE SW $\frac{1}{4}$ OF SECTION 22,
T6N, R10E, AND BEING INLOT 43 & 44,
VILLAGE OF HASKINS,
MIDDLETON TOWNSHIP,
WOOD COUNTY, OHIO

FOR: DANIEL J. HILLYARD
105 SUGAR STREET, HASKINS, OHIO



LEGEND

- ▲ FOUND RAILROAD SPIKE
- FOUND IRON PIN
- ◆ FOUND MAG NAIL
- ◇ FOUND DRILL HOLE
- SET 5/8" X 30" REBAR W/ CAP 'RJL 8029' CAP




BASIS OF BEARINGS:
THE BEARINGS SHOWN HEREON ARE BASED ON AN ASSUMED BEARING AND ARE FOR THE SOLE PURPOSE OF SHOWING ANGULAR MEASUREMENT.

CERTIFICATION:
I HEREBY CERTIFY THAT THIS SURVEY SHOWN ON THE ATTACHED PLAT WAS PREPARED FROM AN ON THE GROUND SURVEY MADE UNDER MY SUPERVISION AND THAT IT AND THE INFORMATION, COURSES AND DISTANCES AS SHOWN ARE CORRECT TO THE BEST OF MY KNOWLEDGE.

RJL 10/19/2010
RONALD J. LUMBREZER, P.S. DATE
OHIO PROFESSIONAL SURVEYOR NO. 8029

SUGAR STREET 50' R/W

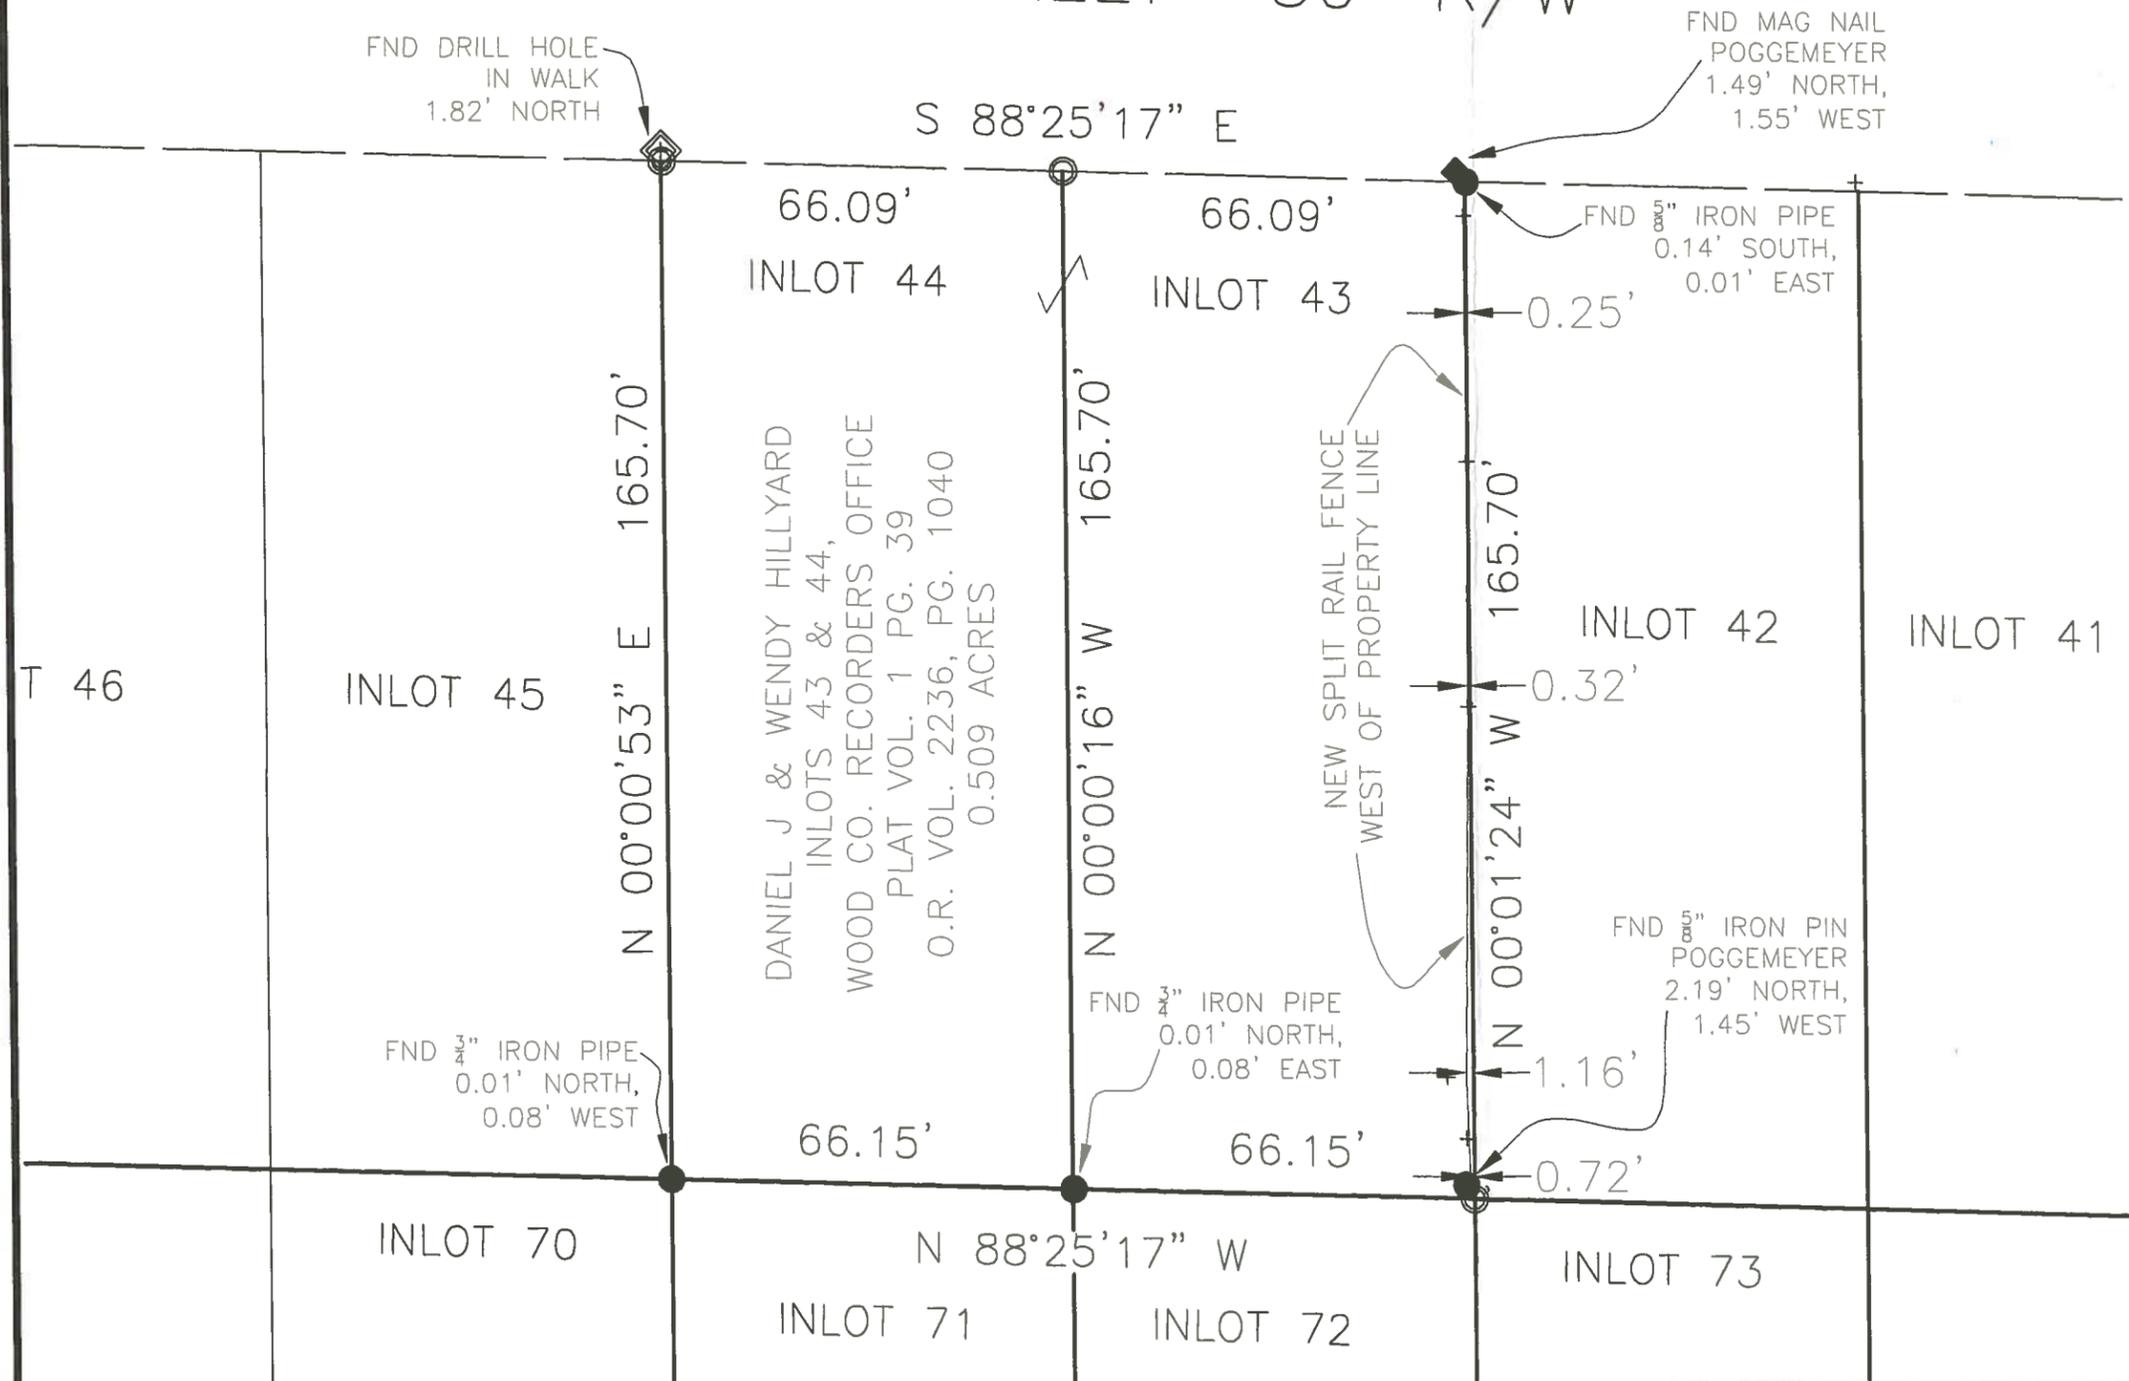

| | | | |
|-------------|-------------------------------|-------|------------|
| DRAWN BY: | RJL | DATE: | 10/14/2010 |
| REV.: | | REV.: | |
| DWG. NAME: | 105 SUGAR ST, HASKINS, OH.dwg | | |
| JOB NUMBER: | 10-2020 | | |

SILVA SURVEYING, LTD.
 527 DARBY LANE MAUMEE, OH 43537 419.705.6819 FAX: 419.491.0588
 11475 STATE ROUTE 120 LYONS, OH 43533 PH/FAX: 419.923.4681
 WWW.SILVASURVEYING.COM

| | |
|---------|----------------------------|
| TITLE: | BOUNDARY SURVEY |
| CLIENT: | DANIEL J. & WENDY HILLYARD |

