


MIDDLETON
496

SURVEY

in
N.W. 1/4, Sec. 26, T 6 N-R 10 E, Middleton Twp.
Wood Co. Ohio

Control points found at points shown thus Δ
Iron pipe found at point shown thus \circ
Iron pipe set at points shown thus \odot
Dawson Est. Grantor

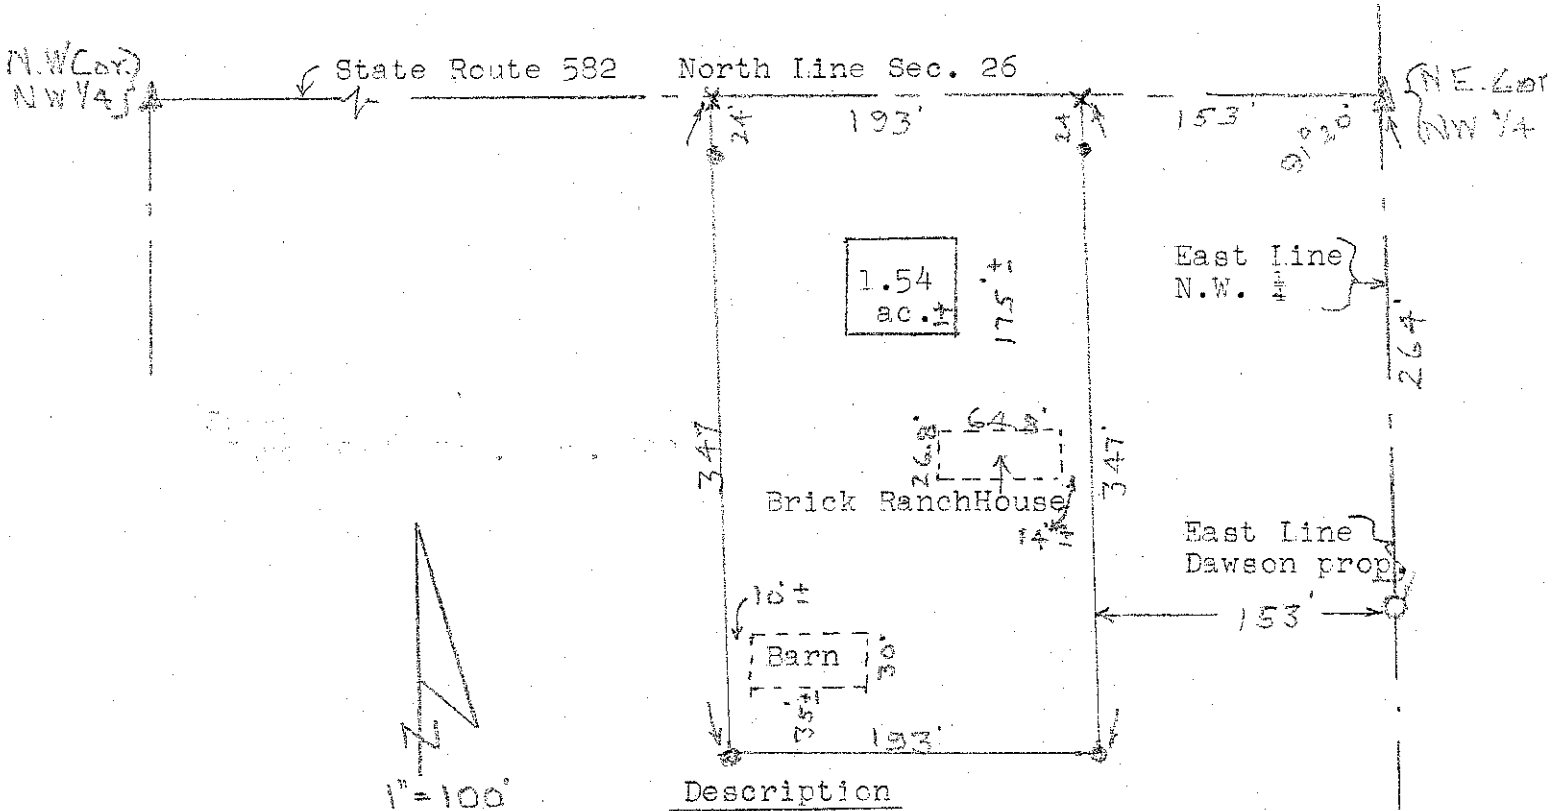

Description

A parcel of land located in the North West 1/4 of Section 26, T 6 N R 10 E, Middleton Township, Wood County, Ohio and described as follows; beginning at a point on the North Line of the said North West 1/4 a distance of 153 feet west of the North East Corner of the said North West 1/4; thence continuing west along the said North Line a distance of 193 feet; thence southerly parallel to the said East Line a distance of 347 feet; thence east parallel to the said North Line a distance of 193 feet; thence northerly parallel to the said East Line a distance of 193 feet to the place of beginning and containing 1.54 acres of land more or less but subject to easement for legal highways.

Surveyed by H. M. Magner
June 1978 Reg. Sur. 7890

MIDDLETON
496