



Middleton  
A  
486

PLOTTED: Apr 10, 2019 - 1:24pm  
DRAWING: M:\19002 (2019 DGL Maurice - Misc Surveys)\25 Thornton Troy\SURVEY\DWG\THORNTON BNDY.dwg: 11x17

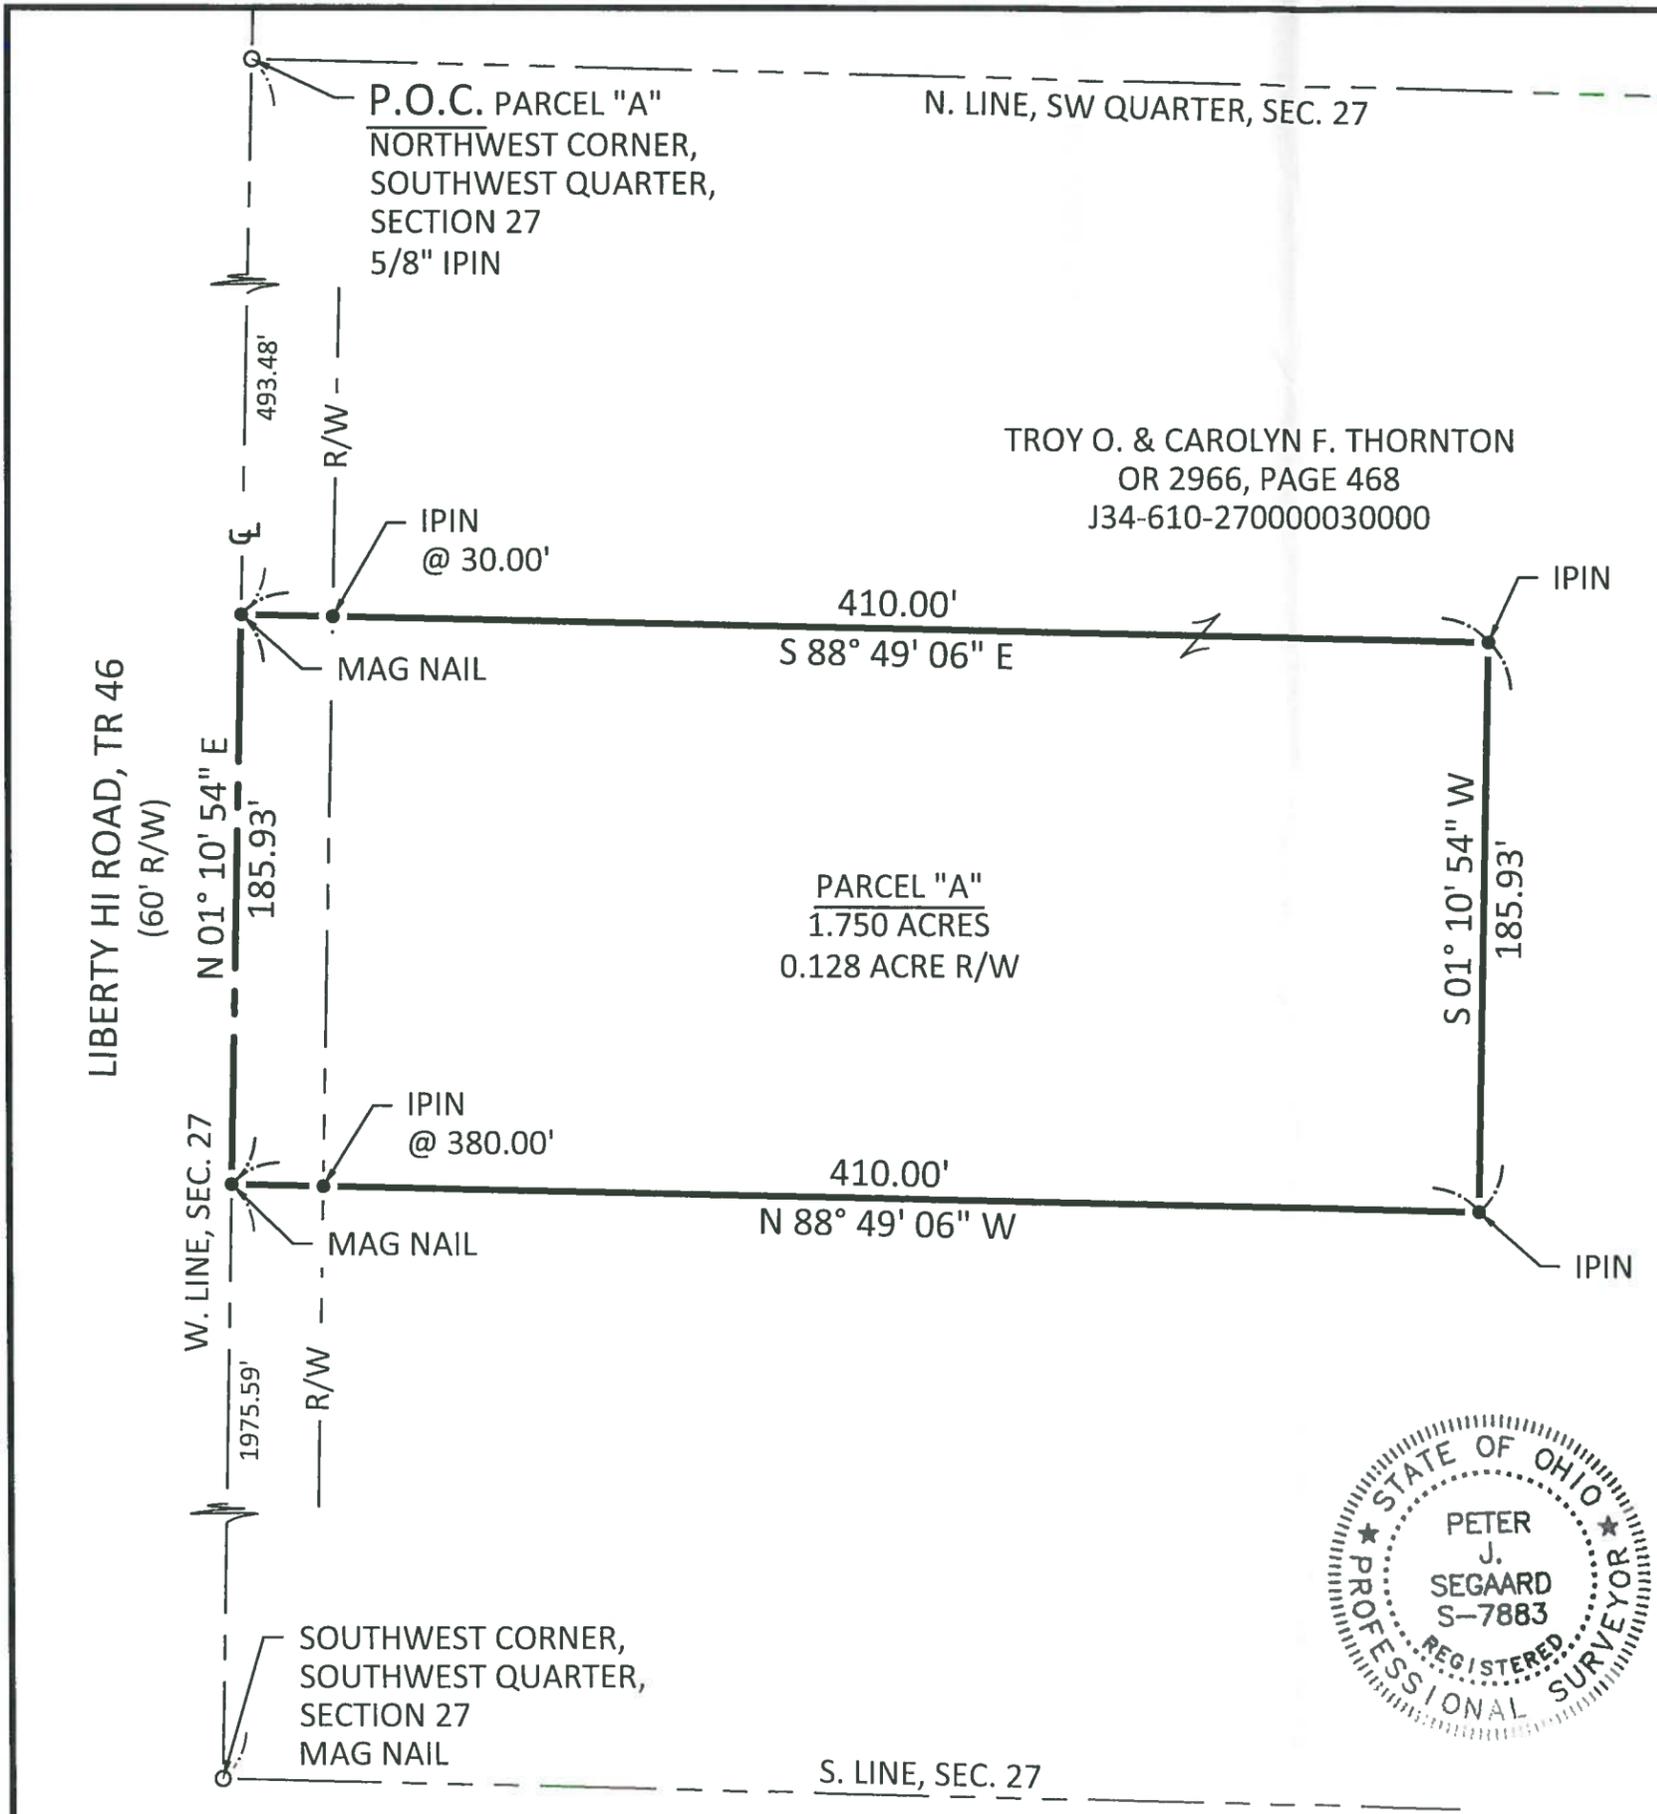

**LEGEND**

- MONUMENT FOUND
- MONUMENT SET
- (C) CALCULATED DISTANCE
- (M) MEASURED DISTANCE
- (REC) RECORD DISTANCE
- R/W RIGHT-OF-WAY
- P.O.B. POINT OF BEGINNING
- P.O.C. POINT OF COMMENCEMENT

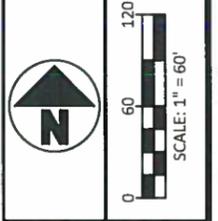

NO	REVISION	DATE
9		
8		
7		
6		
5		
4		
3		
2		
1		

- REFERENCES:**
- COUNTY DEED/OFFICIAL RECORD BOOKS AND PAGES AS SHOWN.
  - WOOD COUNTY SURVEY RECORD NUMBER
  - 6102701-0056
  - 6102701-0222
  - 6102701-0311
  - 6102701-0321
  - 6102701-0332
  - 6102701-0343
  - 6102701-0460

**NOTE:**  
IRON PINS SET ARE 5/8" DIAMETER X 30" LONG IRON PINS WITH CAP "DGL-PJS 7883"

**BASIS OF BEARINGS:**  
THE BEARINGS SHOWN HEREON ARE BASED ON AN ASSUMED BEARING AND ARE FOR THE SOLE PURPOSE OF SHOWING ANGULAR MEASUREMENT.

**CERTIFICATION:**  
I HEREBY CERTIFY THAT THIS SURVEY SHOWN ON THE ATTACHED PLAT WAS PREPARED FROM AN ON THE GROUND SURVEY MADE UNDER MY SUPERVISION AND THAT IT AND THE INFORMATION, COURSES AND DISTANCES AS SHOWN ARE CORRECT TO THE BEST OF MY KNOWLEDGE.



*Peter J. Seggaard*  
PETER J. SEGAARD, P.S.  
OHIO PROFESSIONAL SURVEYOR NO. 7883

*5-13-2019*  
DATE



**TROY O. THORNTON and CAROLYN F. THORNTON, TRUSTEES**  
PART OF THE NORTH HALF, SOUTHWEST QUARTER, SECTION 27, TOWN 6 NORTH, RANGE 10 EAST, MIDDLETON TOWNSHIP, WOOD COUNTY, OHIO

**SPLIT SURVEY**

FILE:THORNTON BNDY.dwg
JOB NO.: 19002-25
DRAWN BY: PJS
ISSUED: 4/9/2019

1/1  
Middleton  
A