
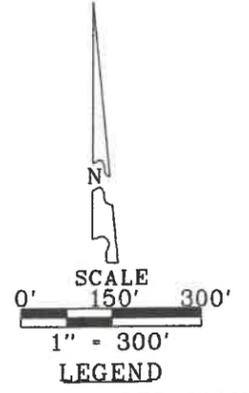


Middleton  
A  
696

# SURVEY FOR: THOMAS AND KATHY HASWELL

NW 1/4, SECTION 31  
T-6-N, R-11-E  
MIDDLETON TOWNSHIP, WOOD CO., OHIO

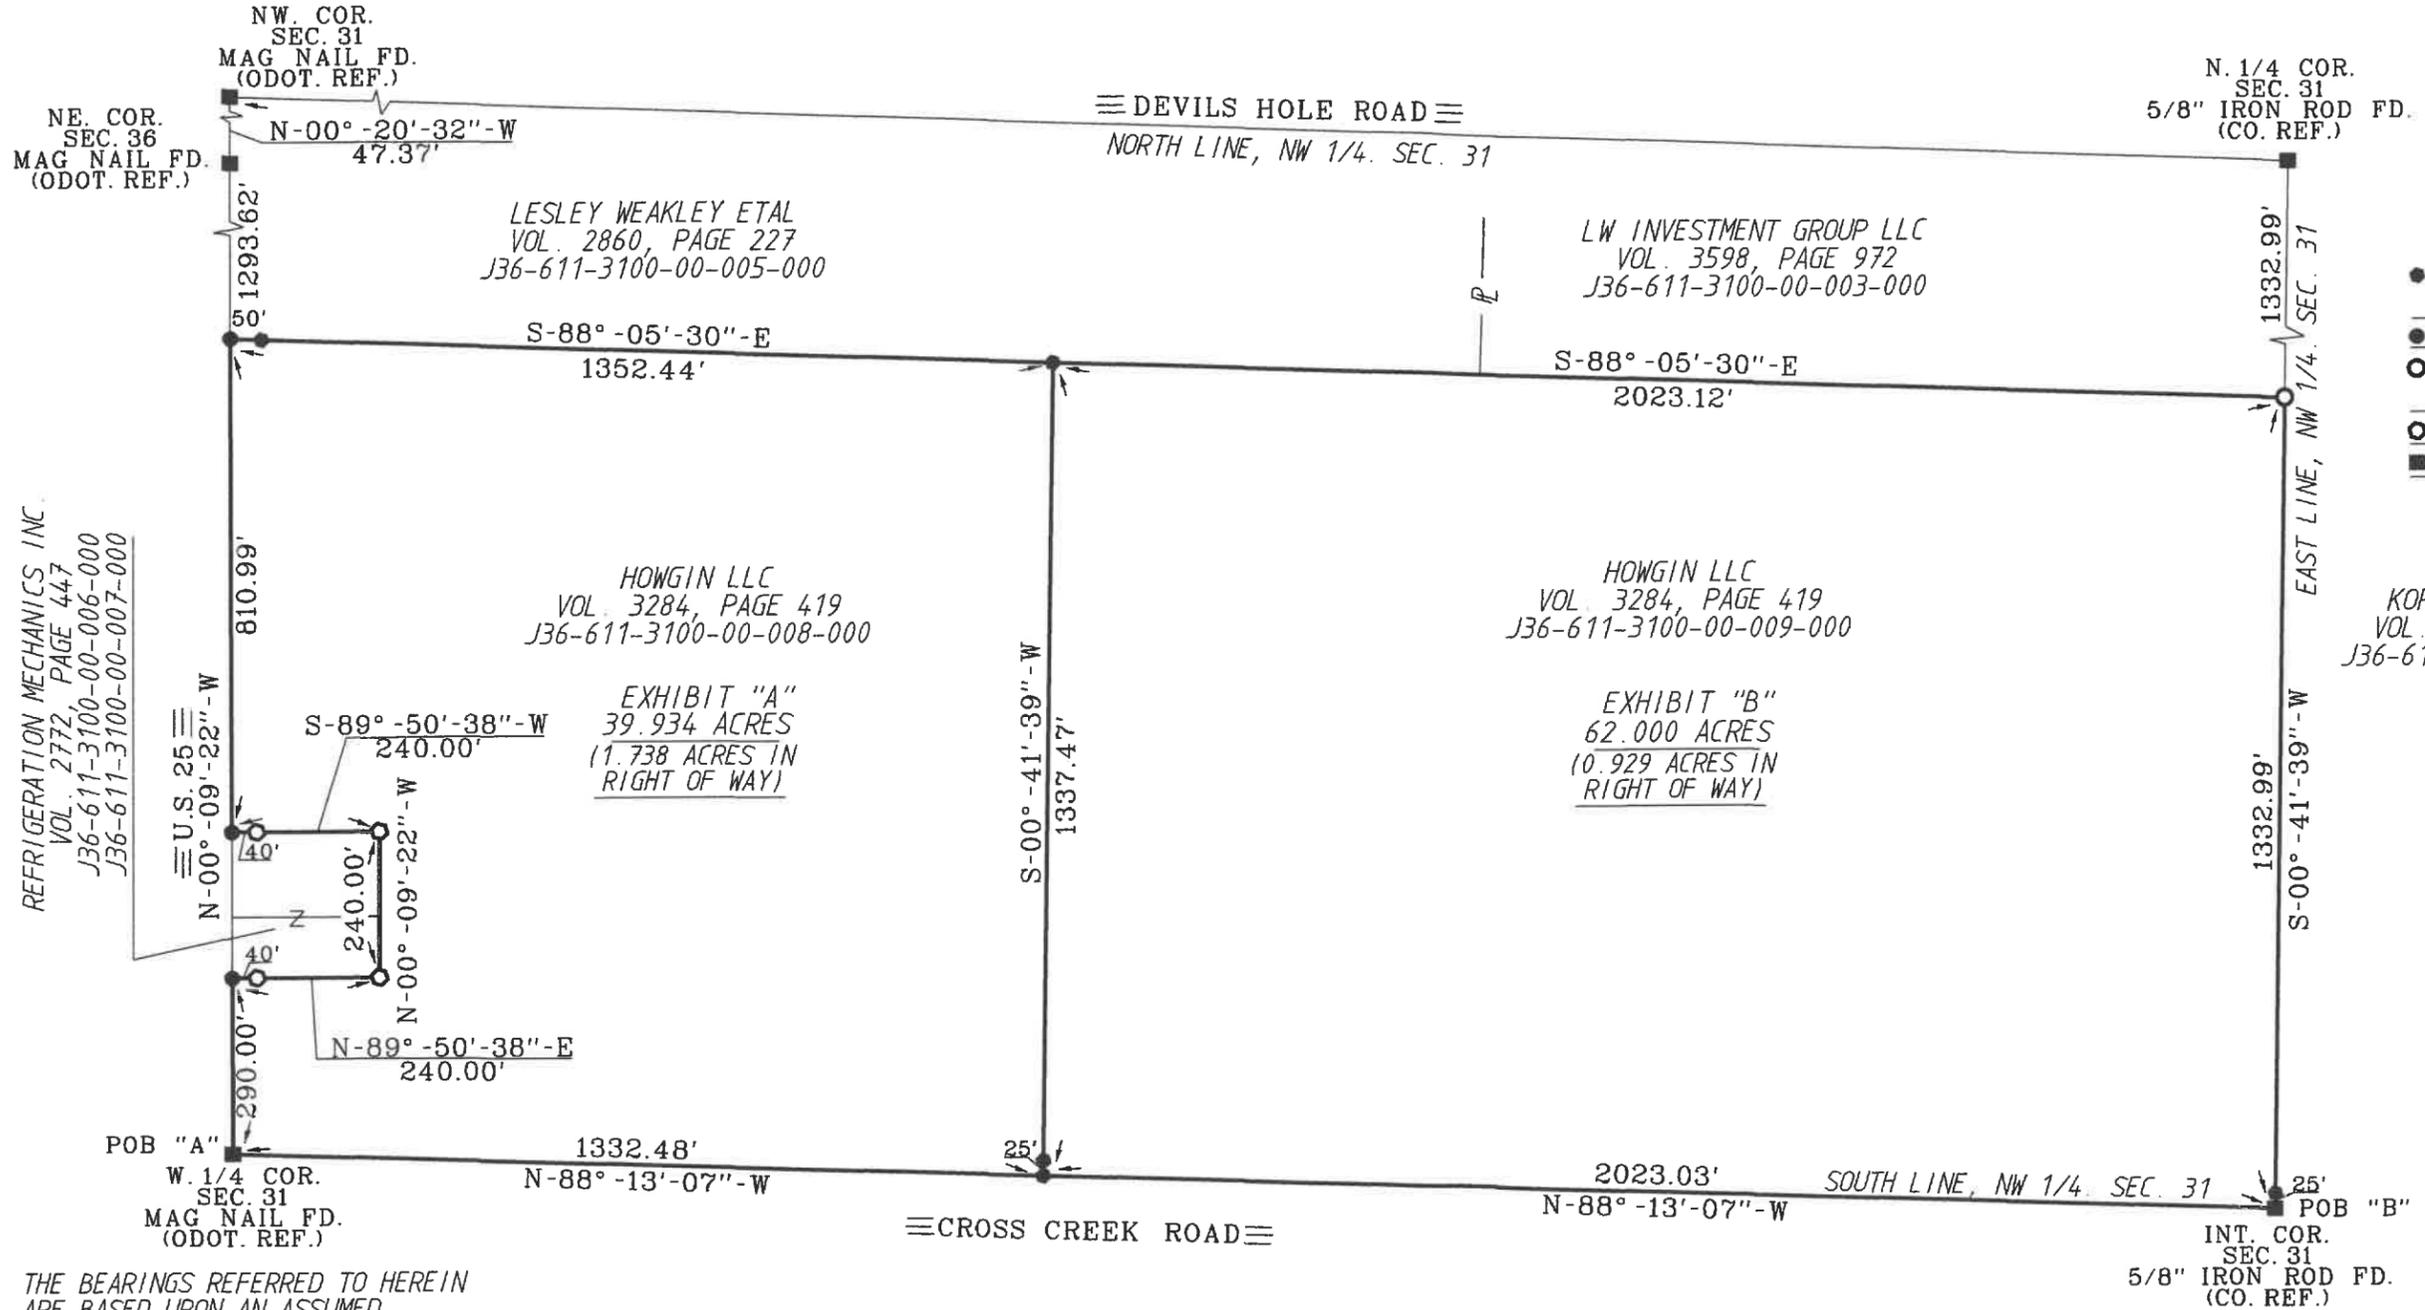

- LEGEND
- - 30" X 5/8" CAPPED IRON ROD SET STAMPED "BARNHISEL S-7678"
  - - MAG NAIL SET
  - - CAPPED IRON ROD FOUND STAMPED "PETERMAN ASSOC"
  - - 5/8" IRON ROD FOUND
  - - POINT FOUND AS DESCRIBED

KORY A. IOTT ETAL  
VOL. 3737, PAGE 001  
J36-611-3100-00-011-000

I HEREBY CERTIFY THIS SURVEY TO BE CORRECT AND TRUE TO THE BEST OF MY KNOWLEDGE.

*Michael D. Barnhisel*  
MICHAEL D. BARNHISEL  
REG. SURVEYOR #S-7678  
DATE: 12-11-2020



THE BEARINGS REFERRED TO HEREIN ARE BASED UPON AN ASSUMED MERIDIAN AND ARE USED ONLY FOR THE PURPOSE OF ANGULAR MEASUREMENTS.

SURVEY REF:  
R.C. TWINING & ASSOCIATES 09/12/95.

(40' RECORD RIGHT OF WAY FOR CROSS CREEK ROAD, AS PER WOOD COUNTY ENGINEERS OFFICE' AND U.S. 25 RIGHT OF WAY VARIES AS PER ODOT PLAN S.H. 282 SEC. E AND SEC. F)

Middleton  
A  
696