
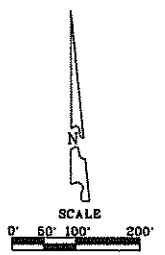


Milton  
B 297

# SURVEY FOR WILLIAM F. WILLIAMS

SW 1/4 SECTION 04  
T-4-N, R-9-E  
MILTON TOWNSHIP, WOOD CO., OHIO

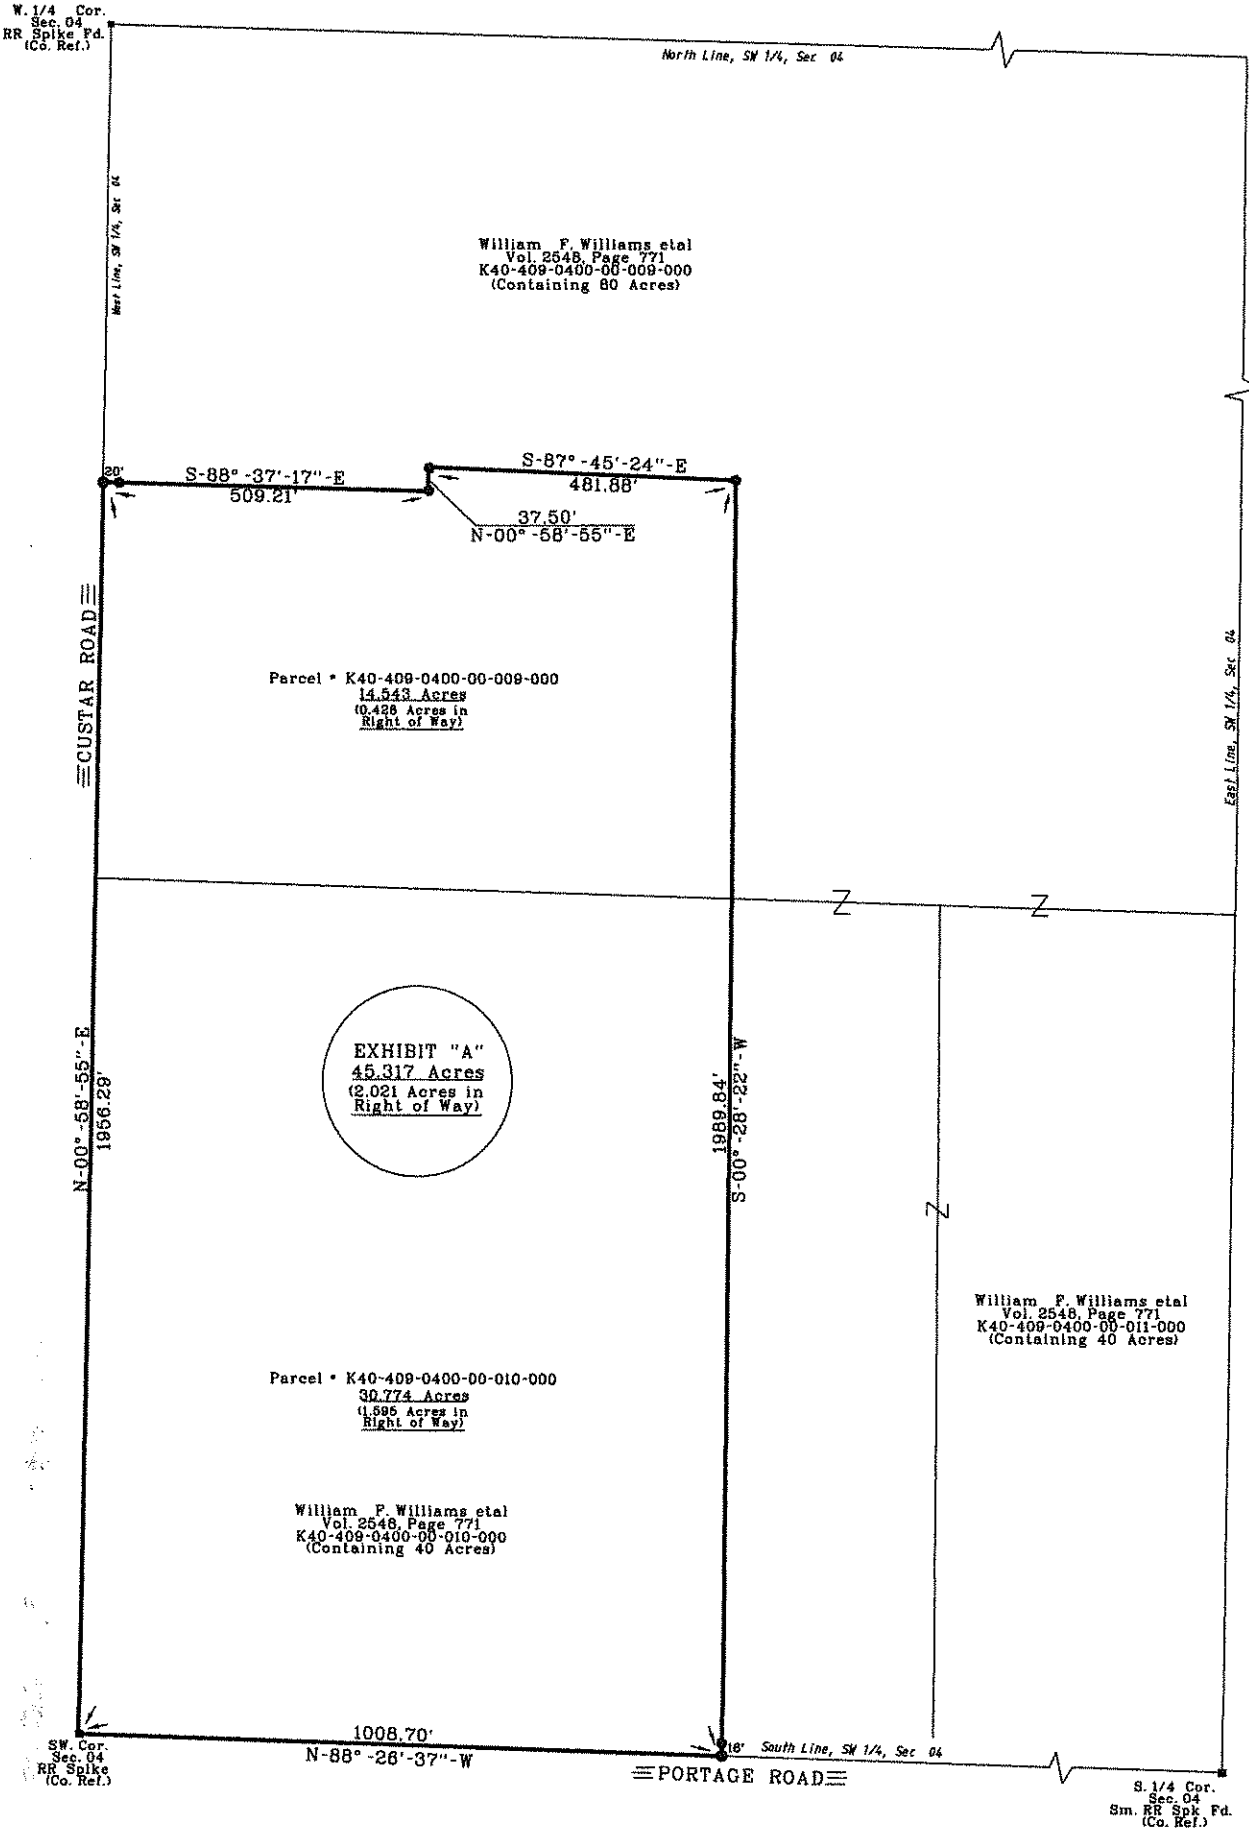

**LEGEND**  
 ● - 5/8 inch Capped Iron Rod Set "BARNHISEL S-7678"  
 ● - P.K. Nail Set

The bearings referred to herein are based upon an assumed meridian and are used only for the purpose of angular measurement.

(60' Record Right of Way as per Wood County Engineer's Office)

I HEREBY CERTIFY THIS SURVEY TO BE CORRECT AND TRUE TO THE BEST OF MY KNOWLEDGE.

*Michael D. Barnhise*  
 MICHAEL D. BARNHISEL  
 REG. SURVEYOR #S-7678  
 DATE: 10-11-13



Milton  
B 297