
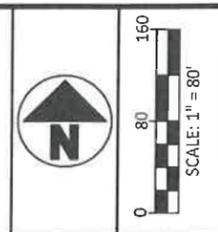


Milton  
A  
362

PLOTTED: Oct 29, 2020 - 2:47pm  
DRAWING: C:\Users\RJL\OneDrive - DGL Consulting Engineers, LLC\Attachments\Surveys\Current Projects\Bill Aller\Bill Aller Calc.dwg: 11x17

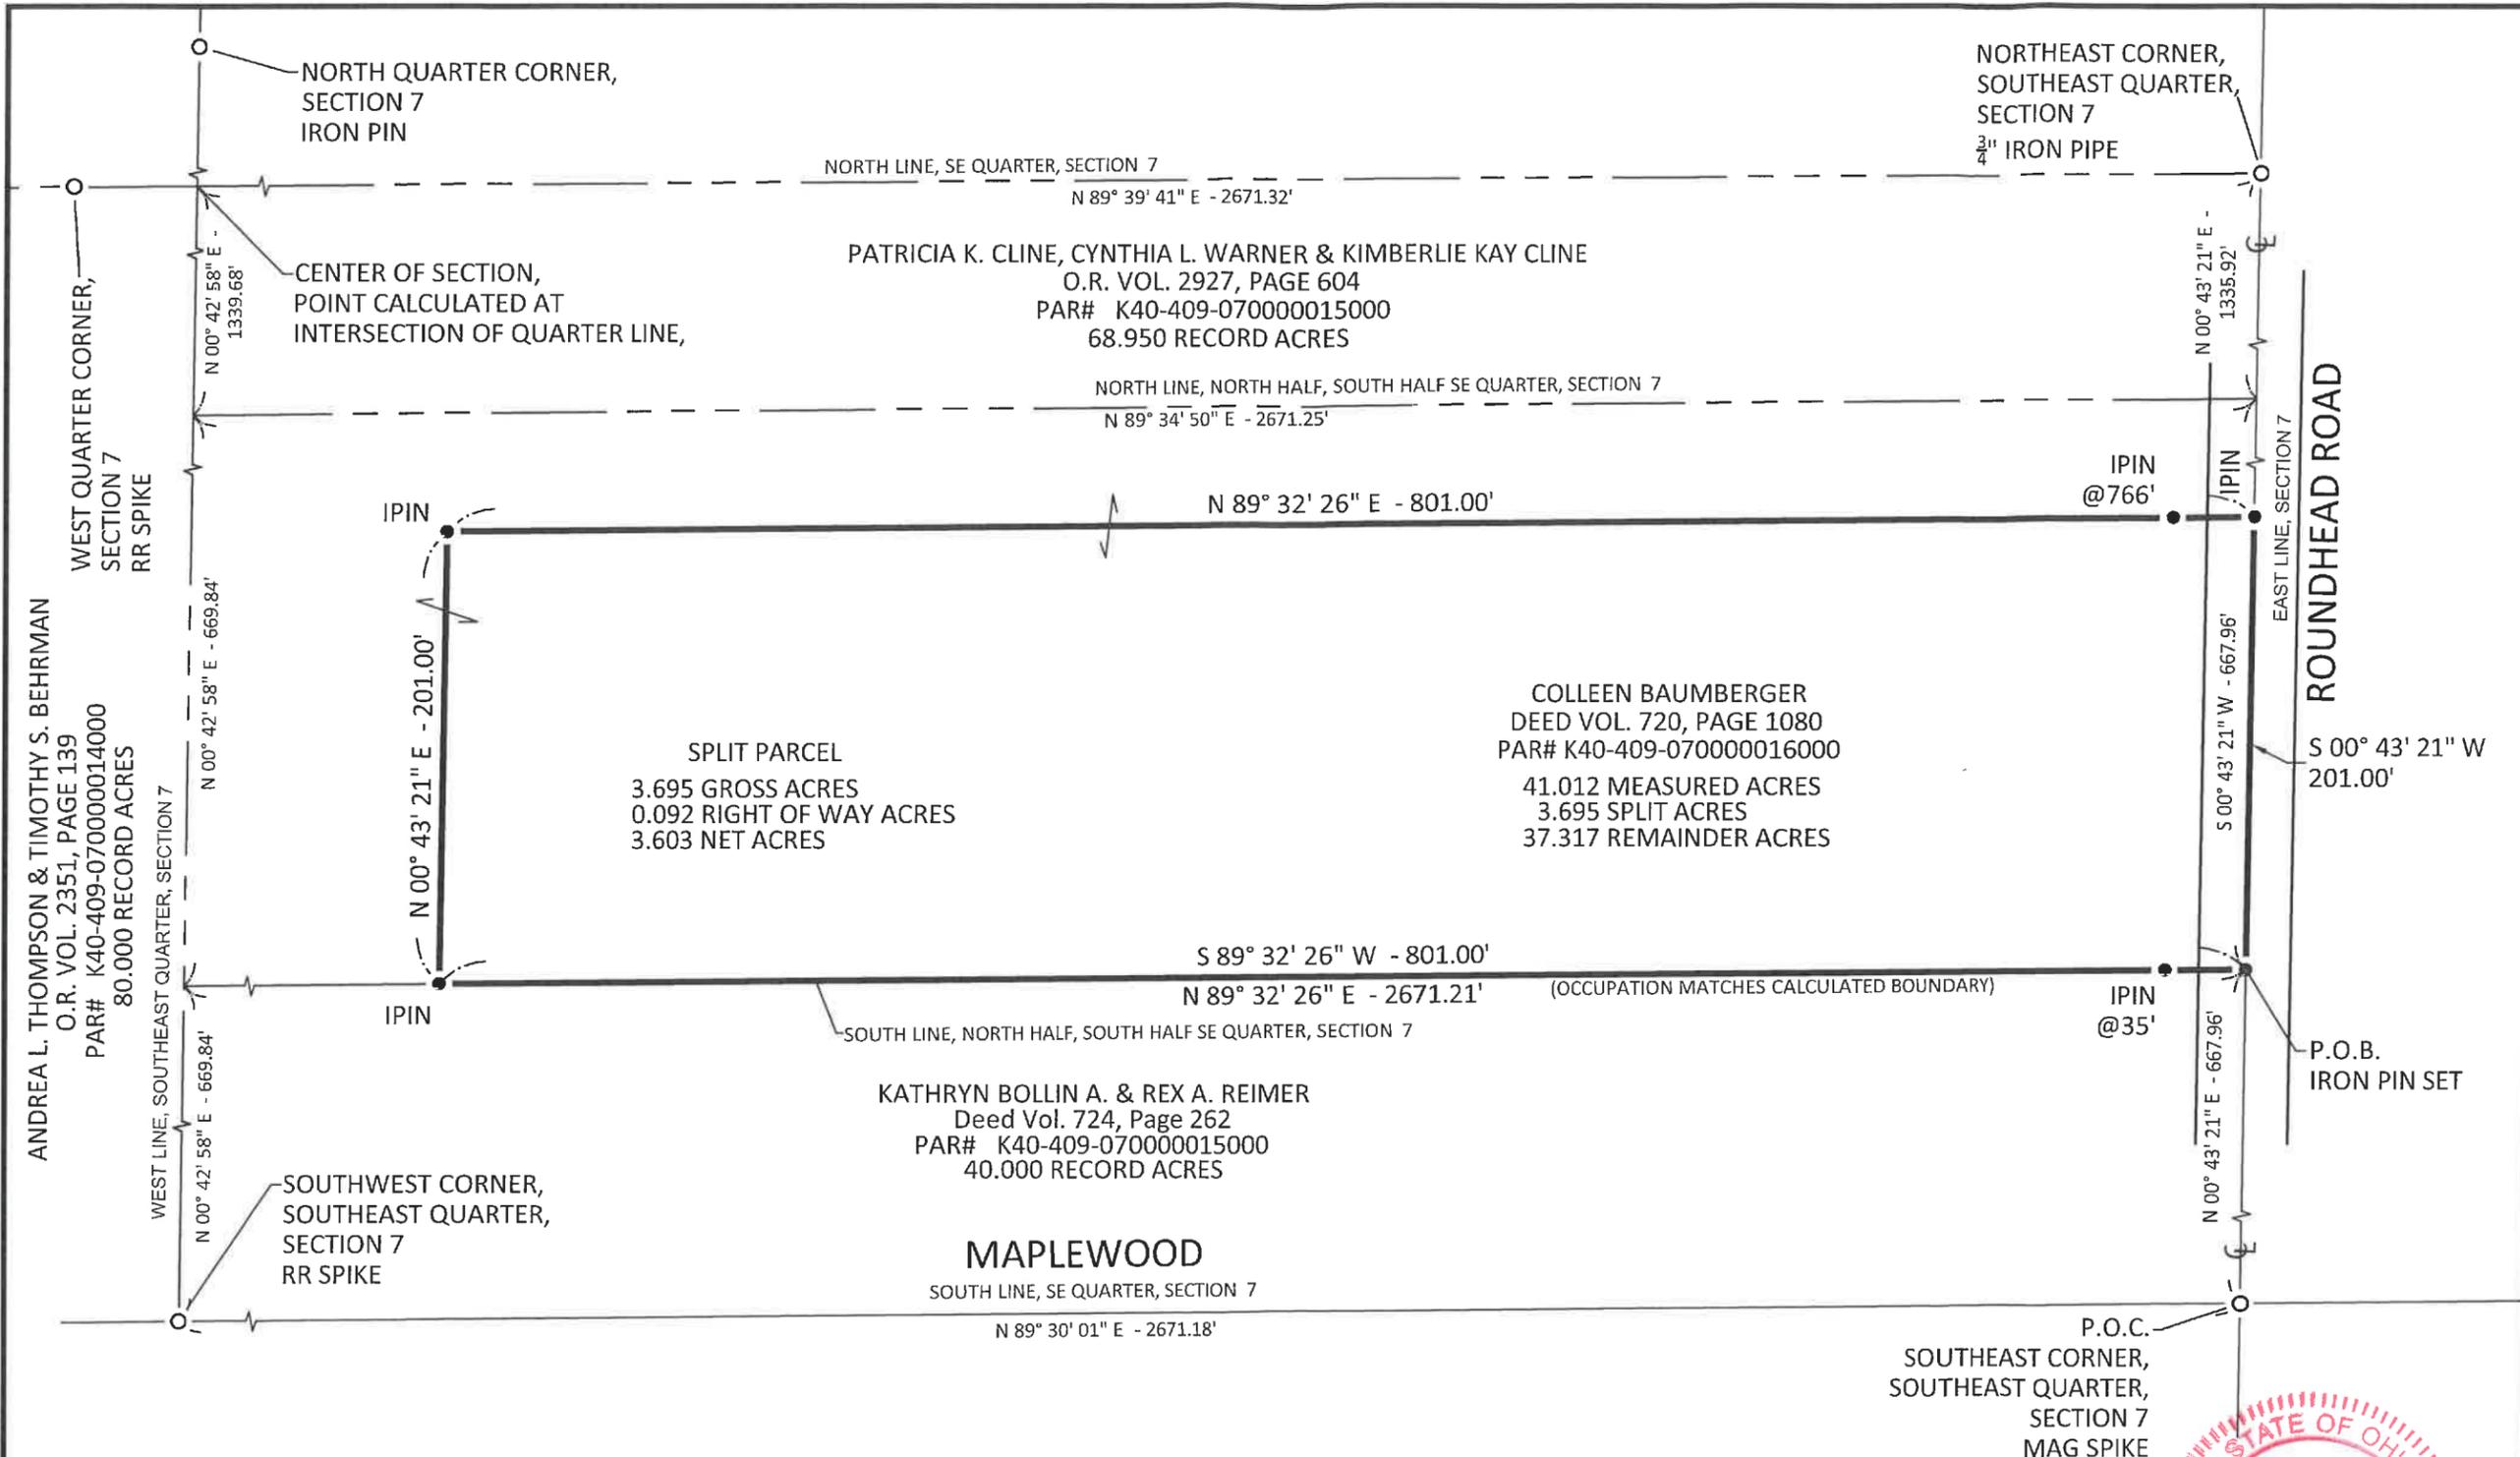

NO	REVISION	DATE
9		
8		
7		
6		
5		
4		
3		
2		
1		

**R. J. LUMBREZER**  
PROFESSIONAL SURVEYOR  
11475 STATE ROUTE 120  
LYONS, OHIO 43533  
(419) 923-4681  
rlumbrezer@gmail.com

**COLLEEN BAUMBERGER**  
PART OF THE SOUTHEAST QUARTER, SECTION 7,  
TOWN 4 NORTH, RANGE 9 EAST,  
MILTON TOWNSHIP,  
WOOD COUNTY, OHIO

**BOUNDARY SURVEY**

FILE: Bill Aller Calc.dwg  
JOB NO.: 2020-1013  
DRAWN BY: RJL  
ISSUED: 2020-1014

1/1

Milton  
A  
362



*R. J. Lumbrezer*  
R.J. LUMBREZER, P.S.  
OHIO PROFESSIONAL SURVEYOR NO. 8029

10/29/2020  
DATE