

Mi Hon
B
301

SURVEY OF PART OF THE SOUTH HALF (1/2) OF THE SOUTHEAST QUARTER (1/4) OF SECTION 14, T 4 N, R 9 E, MILTON TOWNSHIP, WOOD COUNTY, OHIO.


"Bearings used hereon are based on an assumed meridian and are for the express purpose of showing angular measurements."

LEGEND

- A - Found iron pin from previous survey.
- B - Found PK nail w/washer from previous survey.
- C - Set Mag nail thus survey.
- D - Set iron pin w/cap this survey.

References:
Wood County Engineer's Record of Surveys.

Nancy L. Adler, Trustee
Deed Volume 753, Page 973
Parcel No. K40-409-1400-00-0013.000

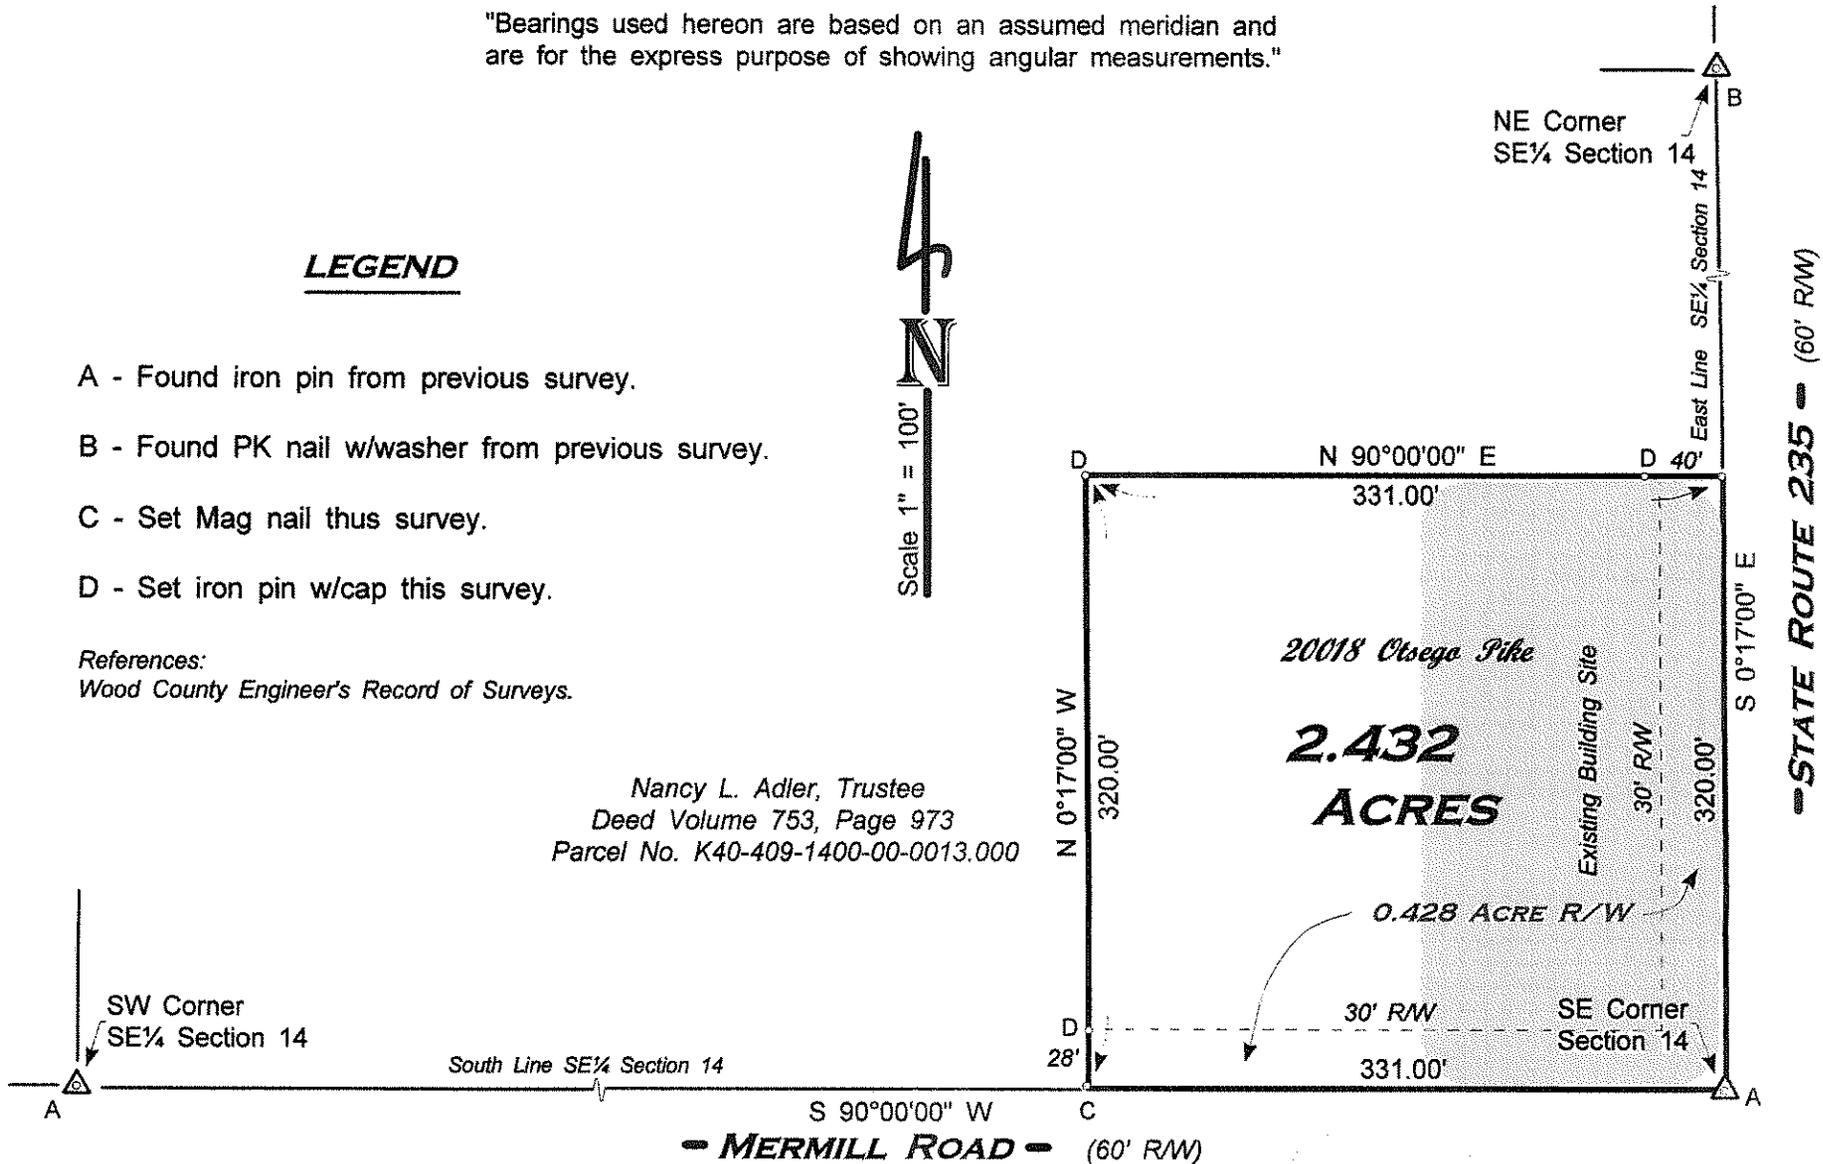

JUNE 2013 I HEREBY CERTIFY THIS SURVEY TO BE CORRECT TO THE BEST OF MY KNOWLEDGE.

Herbert Behrman
HERBERT BEHRMAN, REG. SURVEYOR NO. 5778
300 SOUTH FIRST STREET, HAMLER, OHIO 43524

Mi Hon
B
301