

Milton  
B  
366

# SURVEY OF PART OF THE SOUTHWEST QUARTER (1/4) OF SECTION 16, T 4 N, R 9 E, MILTON TOWNSHIP, WOOD COUNTY, OHIO.

"Bearings used hereon are based on an assumed meridian and are for the express purpose of showing angular measurements."


- CUSTAR ROAD -



**Edward E. Goris**  
Deed Volume 775, Page 489  
Parcel No. K40-409-160000015.000

**Edward E. Goris**  
Deed Volume 775, Page 489  
Parcel No. K40-409-160000017.000


**Milton Township Fire Dept.**  
Deed Volume 619, Page 941  
Parcel No. K40-409-160000017.001

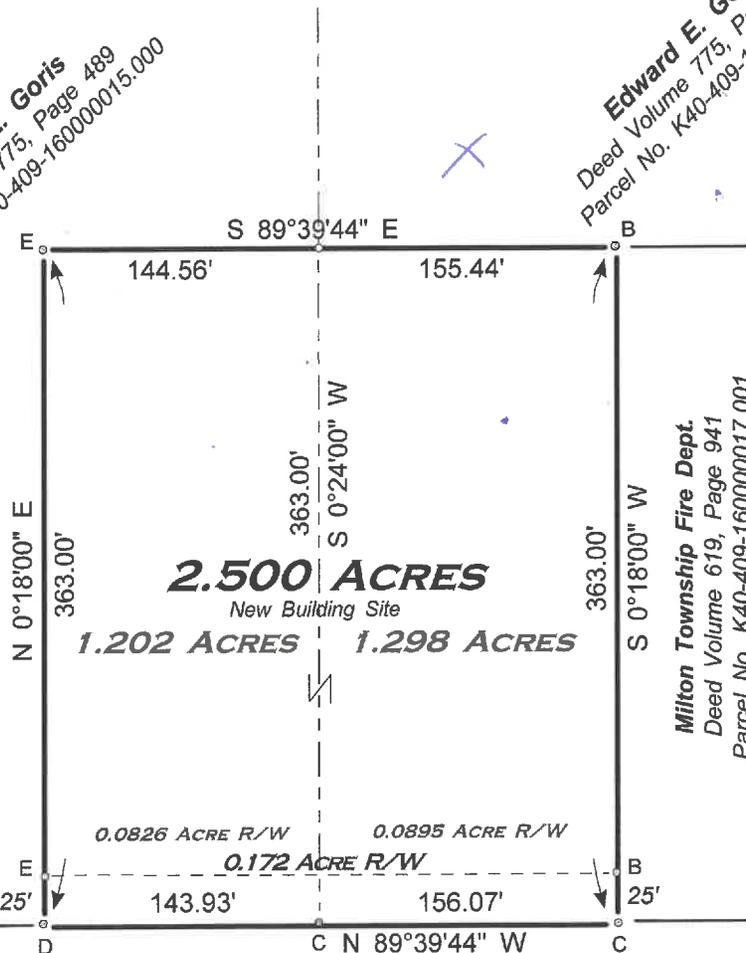

### LEGEND

- A - Found harrow tooth from previous survey.
- B - Found iron pin from previous survey.
- C - Found PK/Mag nail from previous survey.
- D - Set Mag nail this survey.
- E - Set 0.20" iron pin w/ID cap, RLS 5778 H.Behrman, this survey.

Reference Surveys: Milton #60 & #74  
Wood County Engineer's Record of Surveys.

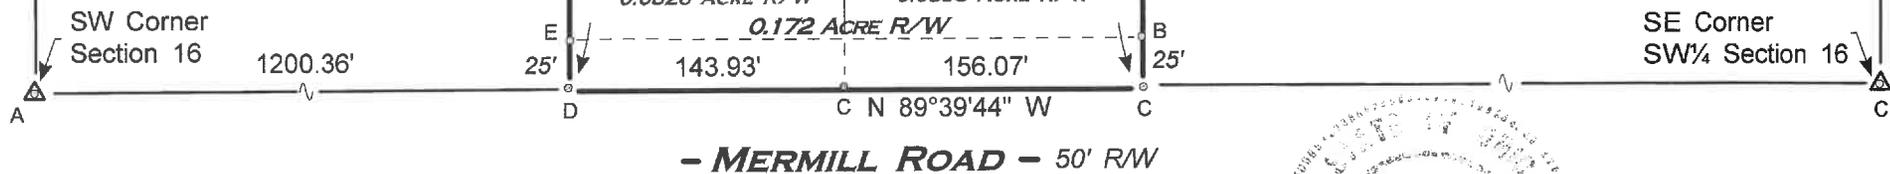


- MERMILL ROAD - 50' RW

OCTOBER 2020

I HEREBY CERTIFY THIS SURVEY TO BE CORRECT  
TO THE BEST OF MY KNOWLEDGE.

**HERBERT BEHRMAN, REG. SURVEYOR No. 5778**  
300 SOUTH FIRST STREET, HAMLER, OHIO 43524

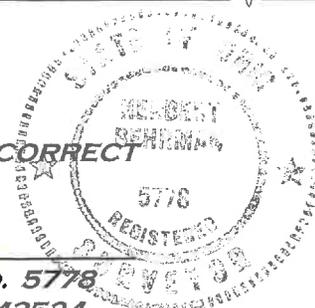

Milton  
B  
366

Revised 10/21/20  
Per Wood Co. Planning