


SURVEY OF PART OF THE NORTHEAST QUARTER (1/4) OF SECTION 21, T 4 N, R 9 MILTON TOWNSHIP, LOT NUMBERED 155 & PART OF OUTLOT NUMBERED 15, MILTON CENTER, WOOD COUNTY, OHIO.

Milton B 296

"Bearings used hereon are based on an assumed meridian and are for the express purpose of showing angular measurements."

- MERMILL ROAD - 60' RW

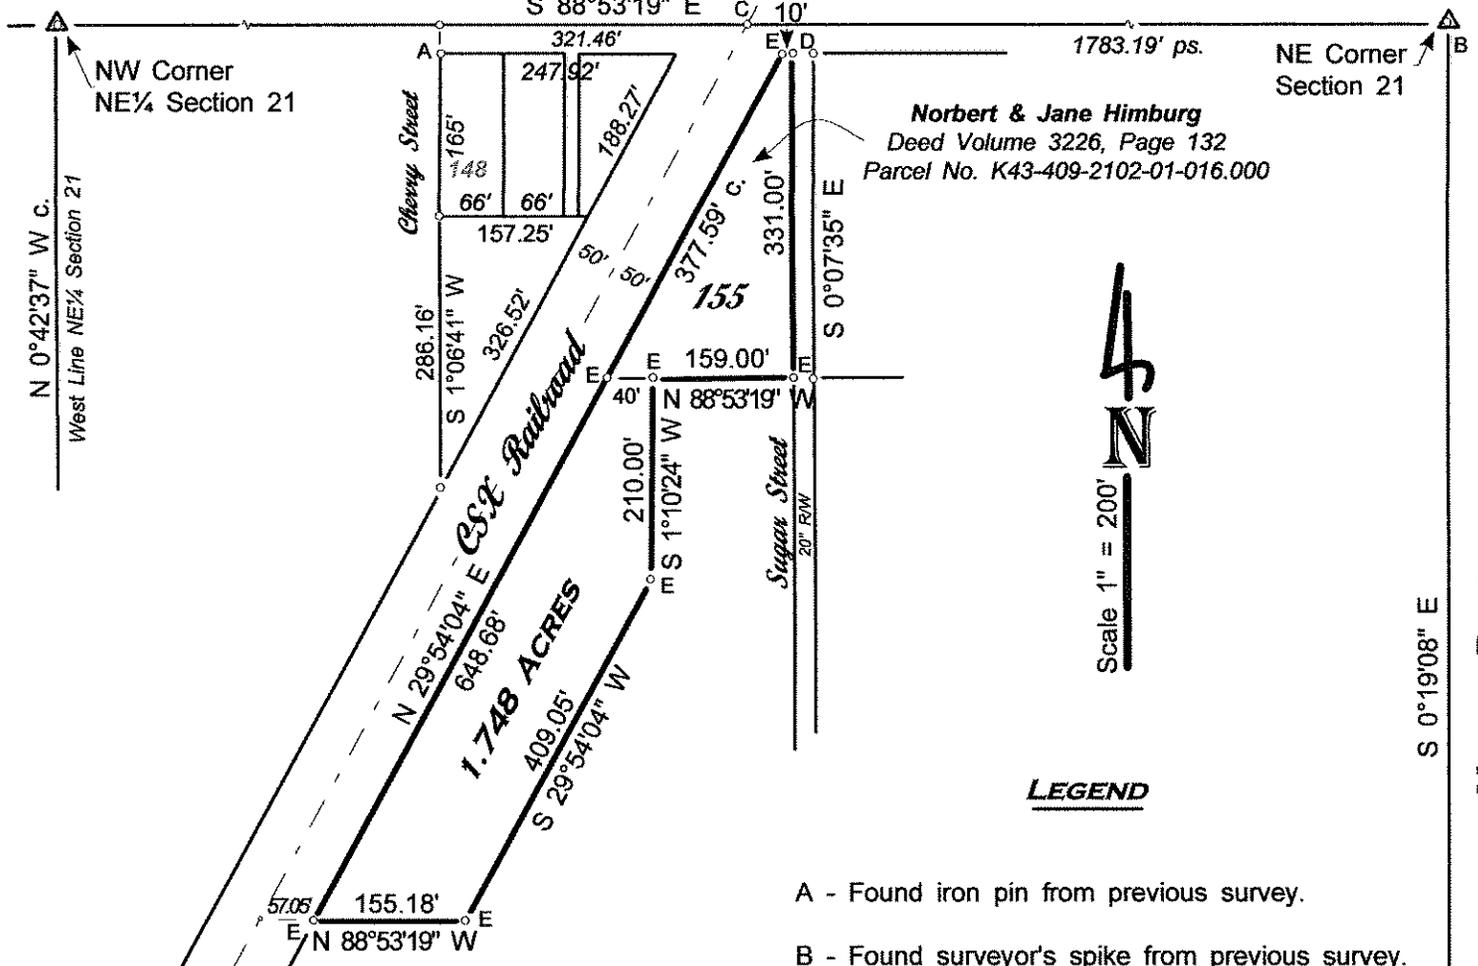

Norbert & Jane Himburg
Deed Volume 3226, Page 132
Parcel No. K43-409-2102-01-016.000




LEGEND

- A - Found iron pin from previous survey.
- B - Found surveyor's spike from previous survey.
- C - Set Mag nail this survey.
- D - Set timber spike this survey.
- E - Set iron pin w/cap this survey.

Stephen William & Mary Ann Crawford
Deed Volume 79, Page 568
Parcel No. K43-409-2102-01-017.000

Reference Survey: No. 253
Wood County Engineer's Record of Surveys.

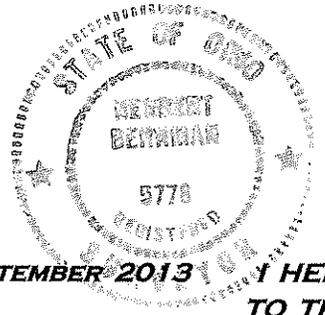

SEPTEMBER 2013 I HEREBY CERTIFY THIS SURVEY TO BE CORRECT TO THE BEST OF MY KNOWLEDGE.

Herbert Behrman
HERBERT BEHRMAN, REG. SURVEYOR NO. 5778
300 SOUTH FIRST STREET, HAMLER, OHIO 43524

Milton B 296