


330
MILTON

in
S.E. 1/4, Sec. 21, T 4 N-R 9 E, Milton Twp.
Wood Co. O.

Control points found at points shown thus Δ
F.V. Nails set at points shown thus X
Iron pipe set at points shown thus \odot

Nicholas Maas Grantor

Surveyed by H. Morgan
Aug. 1976 Reg. Sur. 890

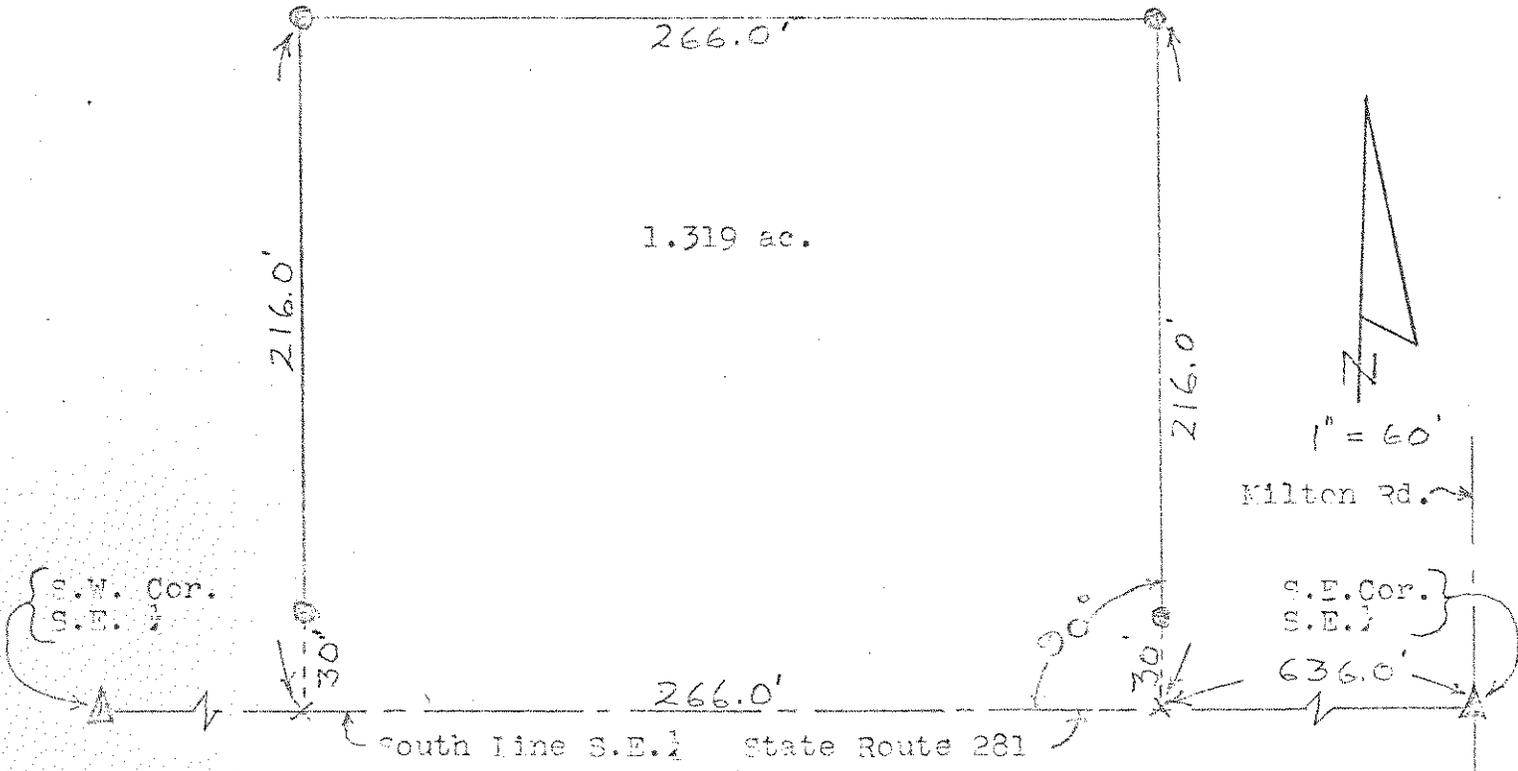

Description

A parcel of land located in the South East 1/4 of Section 21, T 4 N-R 9 E, Milton Township, Wood County, Ohio and described as follows; beginning at a point on the South Line of the said South East 1/4 a distance of 636.0 feet west of the South East Corner of the said South East 1/4; thence north at right angles to the said South Line a distance of 216.0 feet; thence west parallel to the said South Line a distance of 266.0 feet; thence south parallel to the opposite side a distance of 216.0 feet to the said South Line; thence east along the said South Line a distance of 266.0 feet to the place of beginning and containing 1.319 acres of land more or less but subject to easement for legal highways.

330
MILTON