


**SURVEY OF PART NORTH HALF (1/2) OF THE SOUTHWEST QUARTER (1/4) OF SECTION 22, T 4 N, R 9 E, MILTON TOWNSHIP, WOOD COUNTY, OHIO**

Milton  
B  
291


"Bearings used hereon are based on an assumed meridian and are for the express purpose of showing angular measurements."

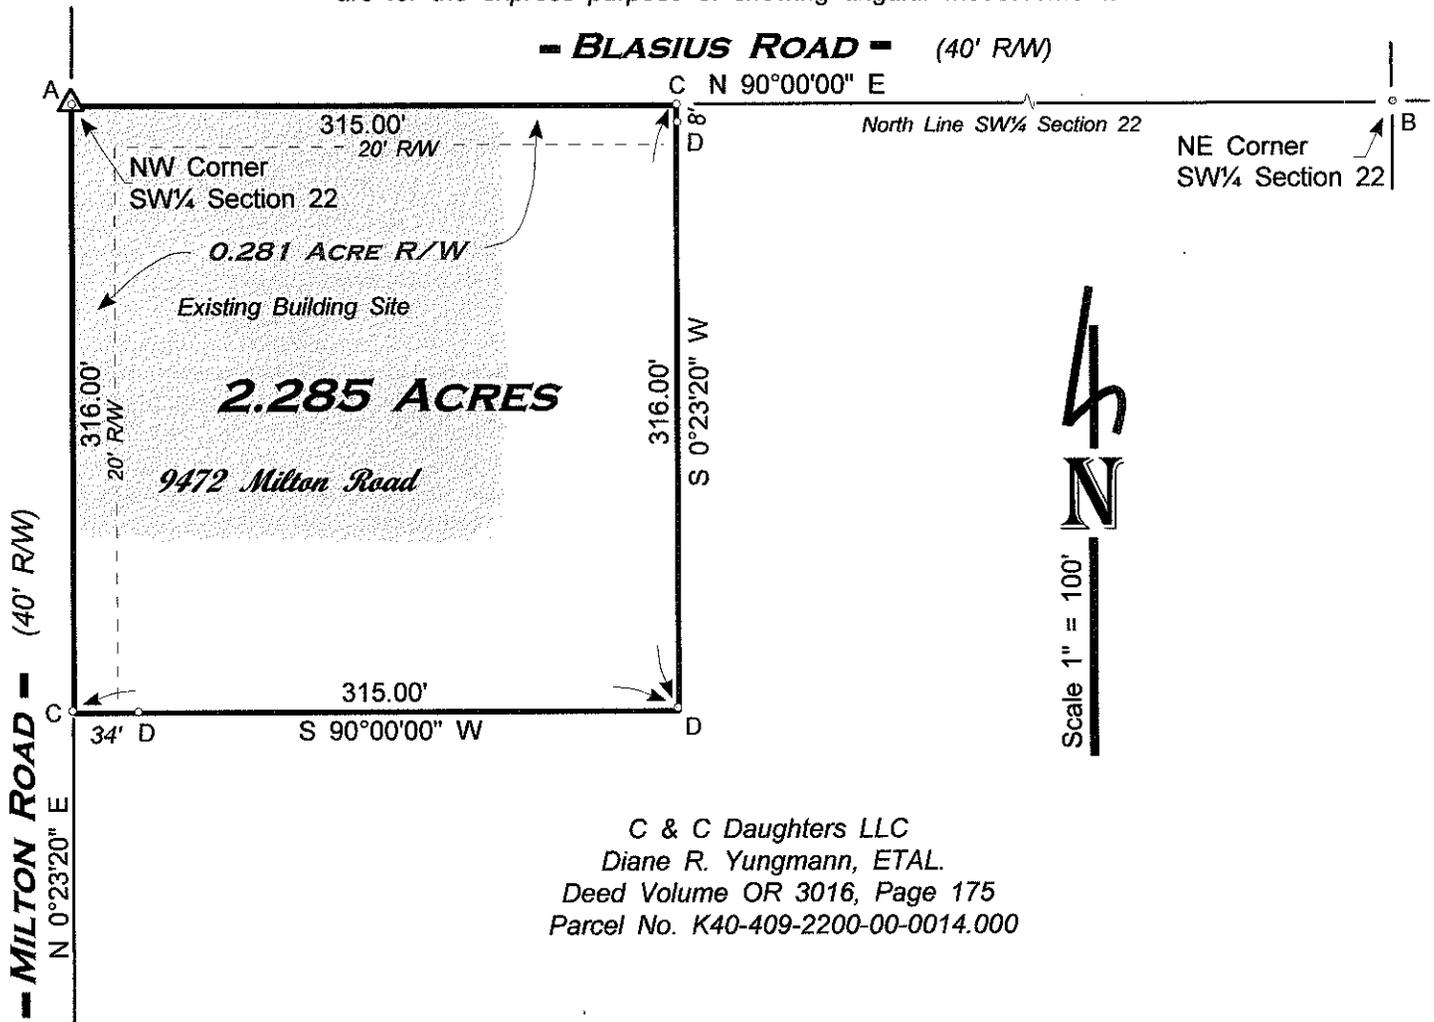

C & C Daughters LLC  
Diane R. Yungmann, ETAL.  
Deed Volume OR 3016, Page 175  
Parcel No. K40-409-2200-00-0014.000

**LEGEND**

- A - Found iron bar from previous survey.
- B - Found PK nail from previous survey.
- C - Set Mag nail this survey.
- D - Set iron pin w/cap this survey.

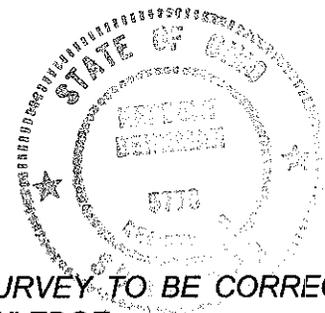

January 2012 I HEREBY CERTIFY THIS SURVEY TO BE CORRECT TO THE BEST OF MY KNOWLEDGE.

*Herbert Behrman*

HERBERT BEHRMAN, Registered Surveyor No. 5778  
300 South First Street, Hamler, Ohio 43524

SW Corner  
Section 22

- STATE ROUTE 281 -

Milton  
B  
291