


334  
MILTON

S U R V E Y  
in  
N.E.  $\frac{1}{4}$ , Sec. 28, Milton Twp.  
Wood Co. O.

Control points found at points shown thus ▲  
Iron pipe set at points shown thus ●

Loretta Johann-Owner

Surveyed by H. Mason  
June 1977 Reg.  $\frac{1}{7}$  Sur. 890

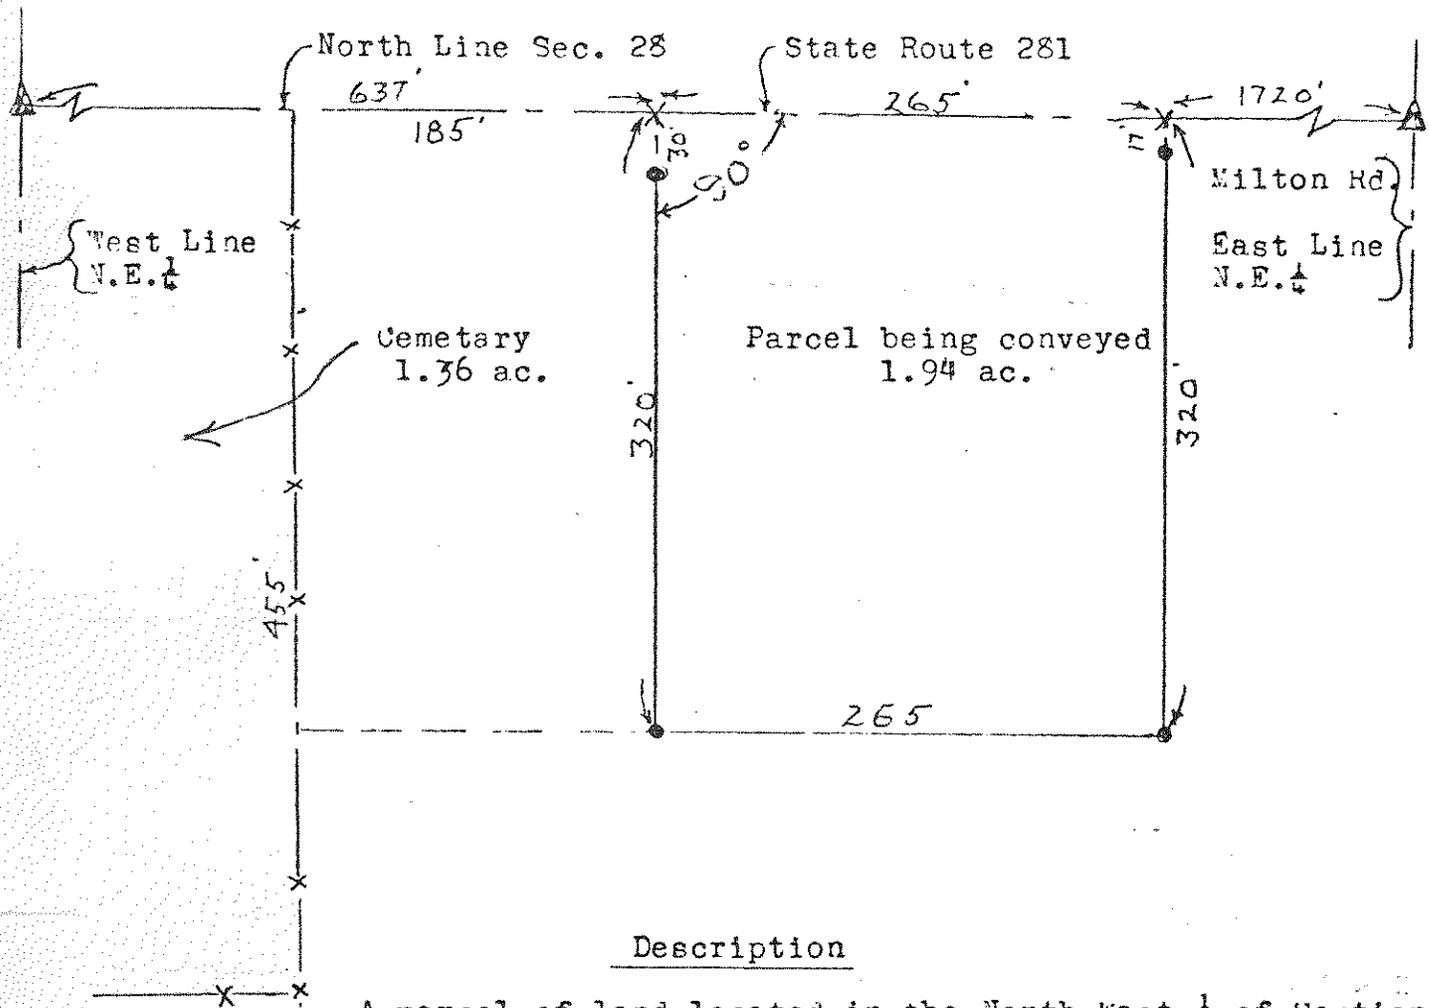

Description

A parcel of land located in the North East  $\frac{1}{4}$  of Section 28 Milton Township, T 4 N R 9 E, Wood County, Ohio and described as follows; beginning at a point on the North Line of the said North East  $\frac{1}{4}$  a distance of 1720 feet west of the North East Corner of the said North East  $\frac{1}{4}$ ; thence continuing west along the said North Line a distance of 265 feet; thence southerly at right angles to the said North Line a distance of 320 feet; thence easterly parallel to the said North Line a distance of 265 feet; thence northerly parallel to the opposite side a distance of 320 feet to the place of beginning and containing 1.94 acres of land more or less but subject to easement for legal Highways.

334  
MILTON