

328
MILTON

SURVEY


in
S.E. 1/4, Sec. 28, T 4 N-R 9 E, Milton Township
Wood Co. O.
Dale Morris-Grantor

Control points established from Wood Co. references
shown thus ▲

Iron pipe set at points shown thus ●

Nails set at points shown thus X

Surveyed by H. Mason
Dec. 1972 Reg. Surd
890

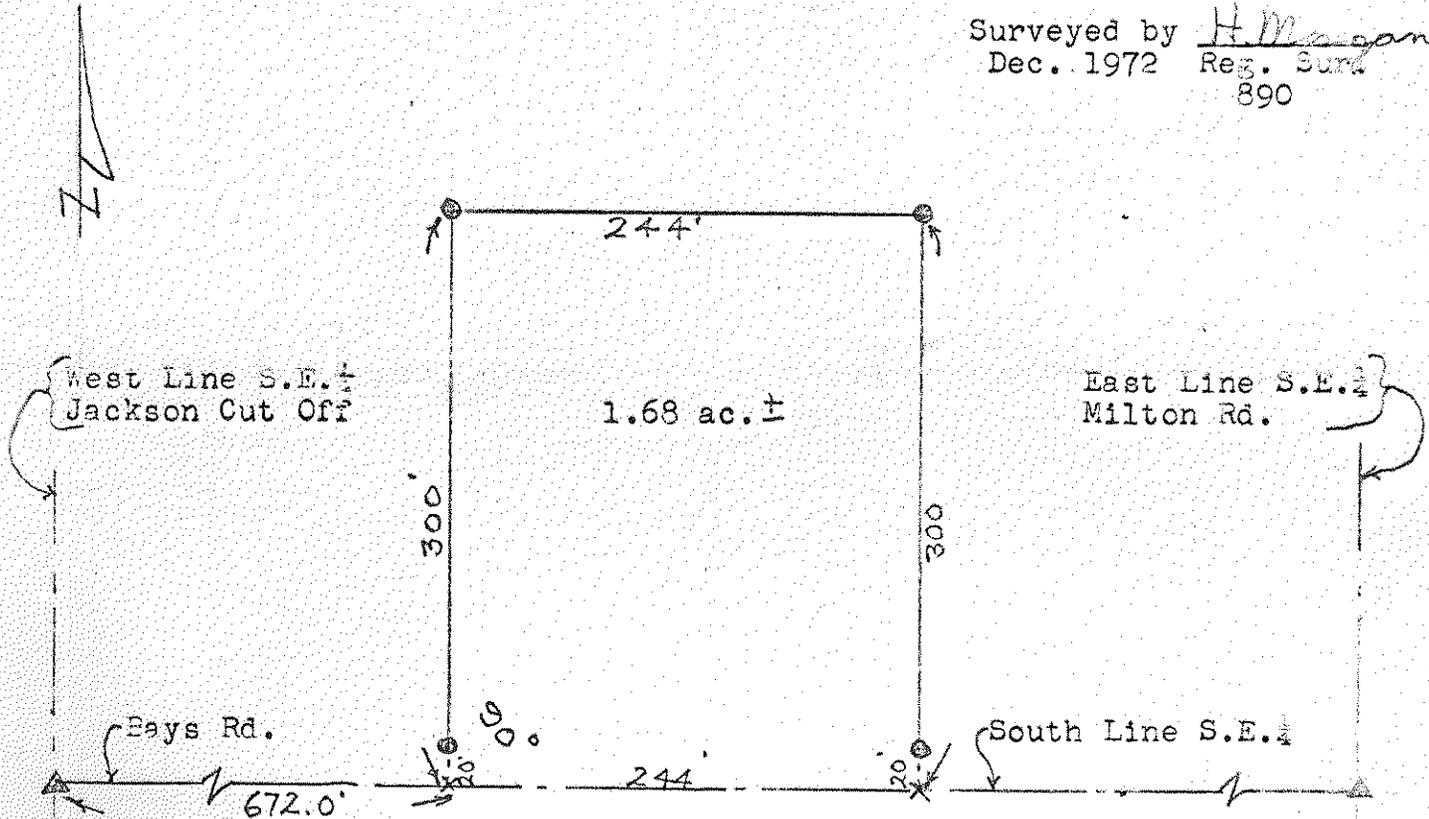

A parcel of land located in the South East 1/4 of Section 28, Town 4 North-Range 9 East, Milton Township, Wood County, Ohio and described as follows; beginning at a point on the South Line of the said South East 1/4 a distance of 672.0 feet east of the South West Corner of the said South East 1/4; thence easterly along the said South Line a distance of 244.0 feet; thence northerly at right angles to the said South Line a distance of 300.0 feet; thence westerly parallel to the said South Line a distance of 244.0 feet; thence southerly a distance of 300.0 feet to the place of beginning and containing 1.68 acres of land more or less but subject to easement for legal highways.

328
MILTON