


577
MONTGOMERY

577
MONTGOMERY

SURVEY FOR G. YOUNG

BEING LOT 206 LESS THE NORTH 35', VILLAGE OF BRADNER, WOOD CO., OHIO

SCALE 1"=40'

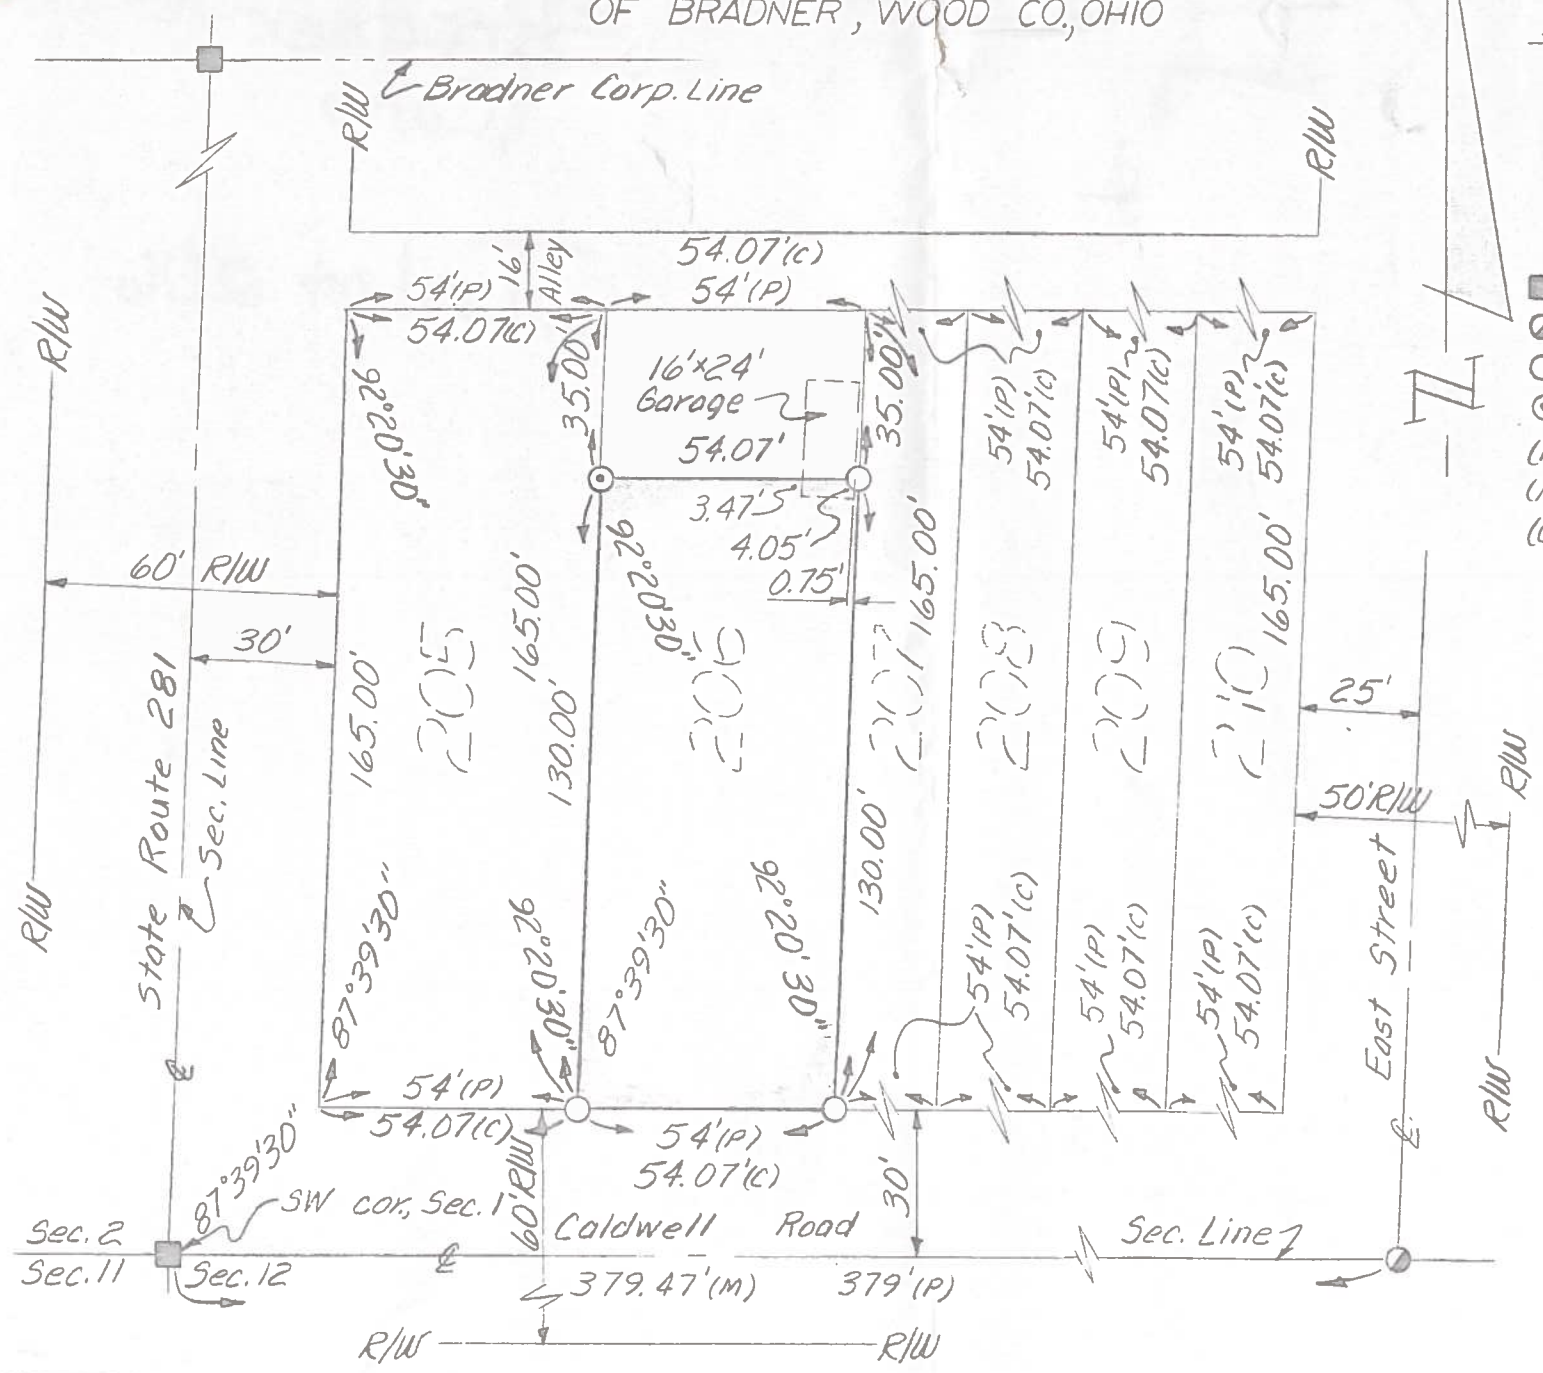

LEGEND

- monument box (fd)
- ⊙ spike & shiner (fd)
- iron pipe (set)
- ⊙ hole drilled in concrete
- (P) plat distance
- (M) measured distance
- (C) calculated distance

We hereby certify the above described parcel was surveyed during SEPTEMBER 1973. All distances are in feet and decimals thereof.

LESTER H. POGGEMEYER, P.E., INC.
Engineers & Surveyors, Bowling Green, Ohio

Arthur O. Lybarger
Arthur O. Lybarger — Reg. Surveyor #4418